



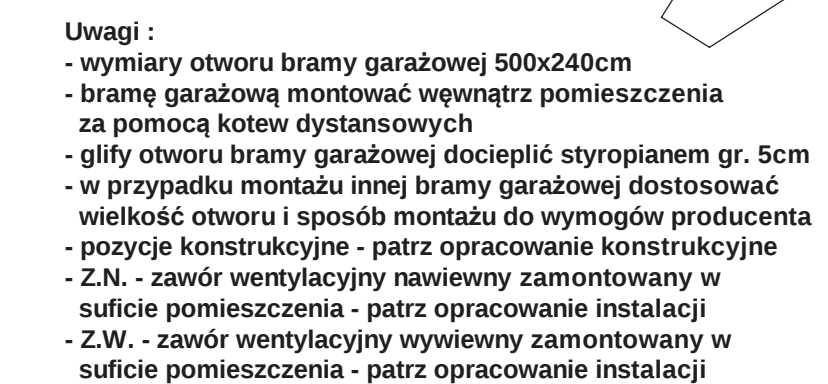

RZUT PIĘTRA


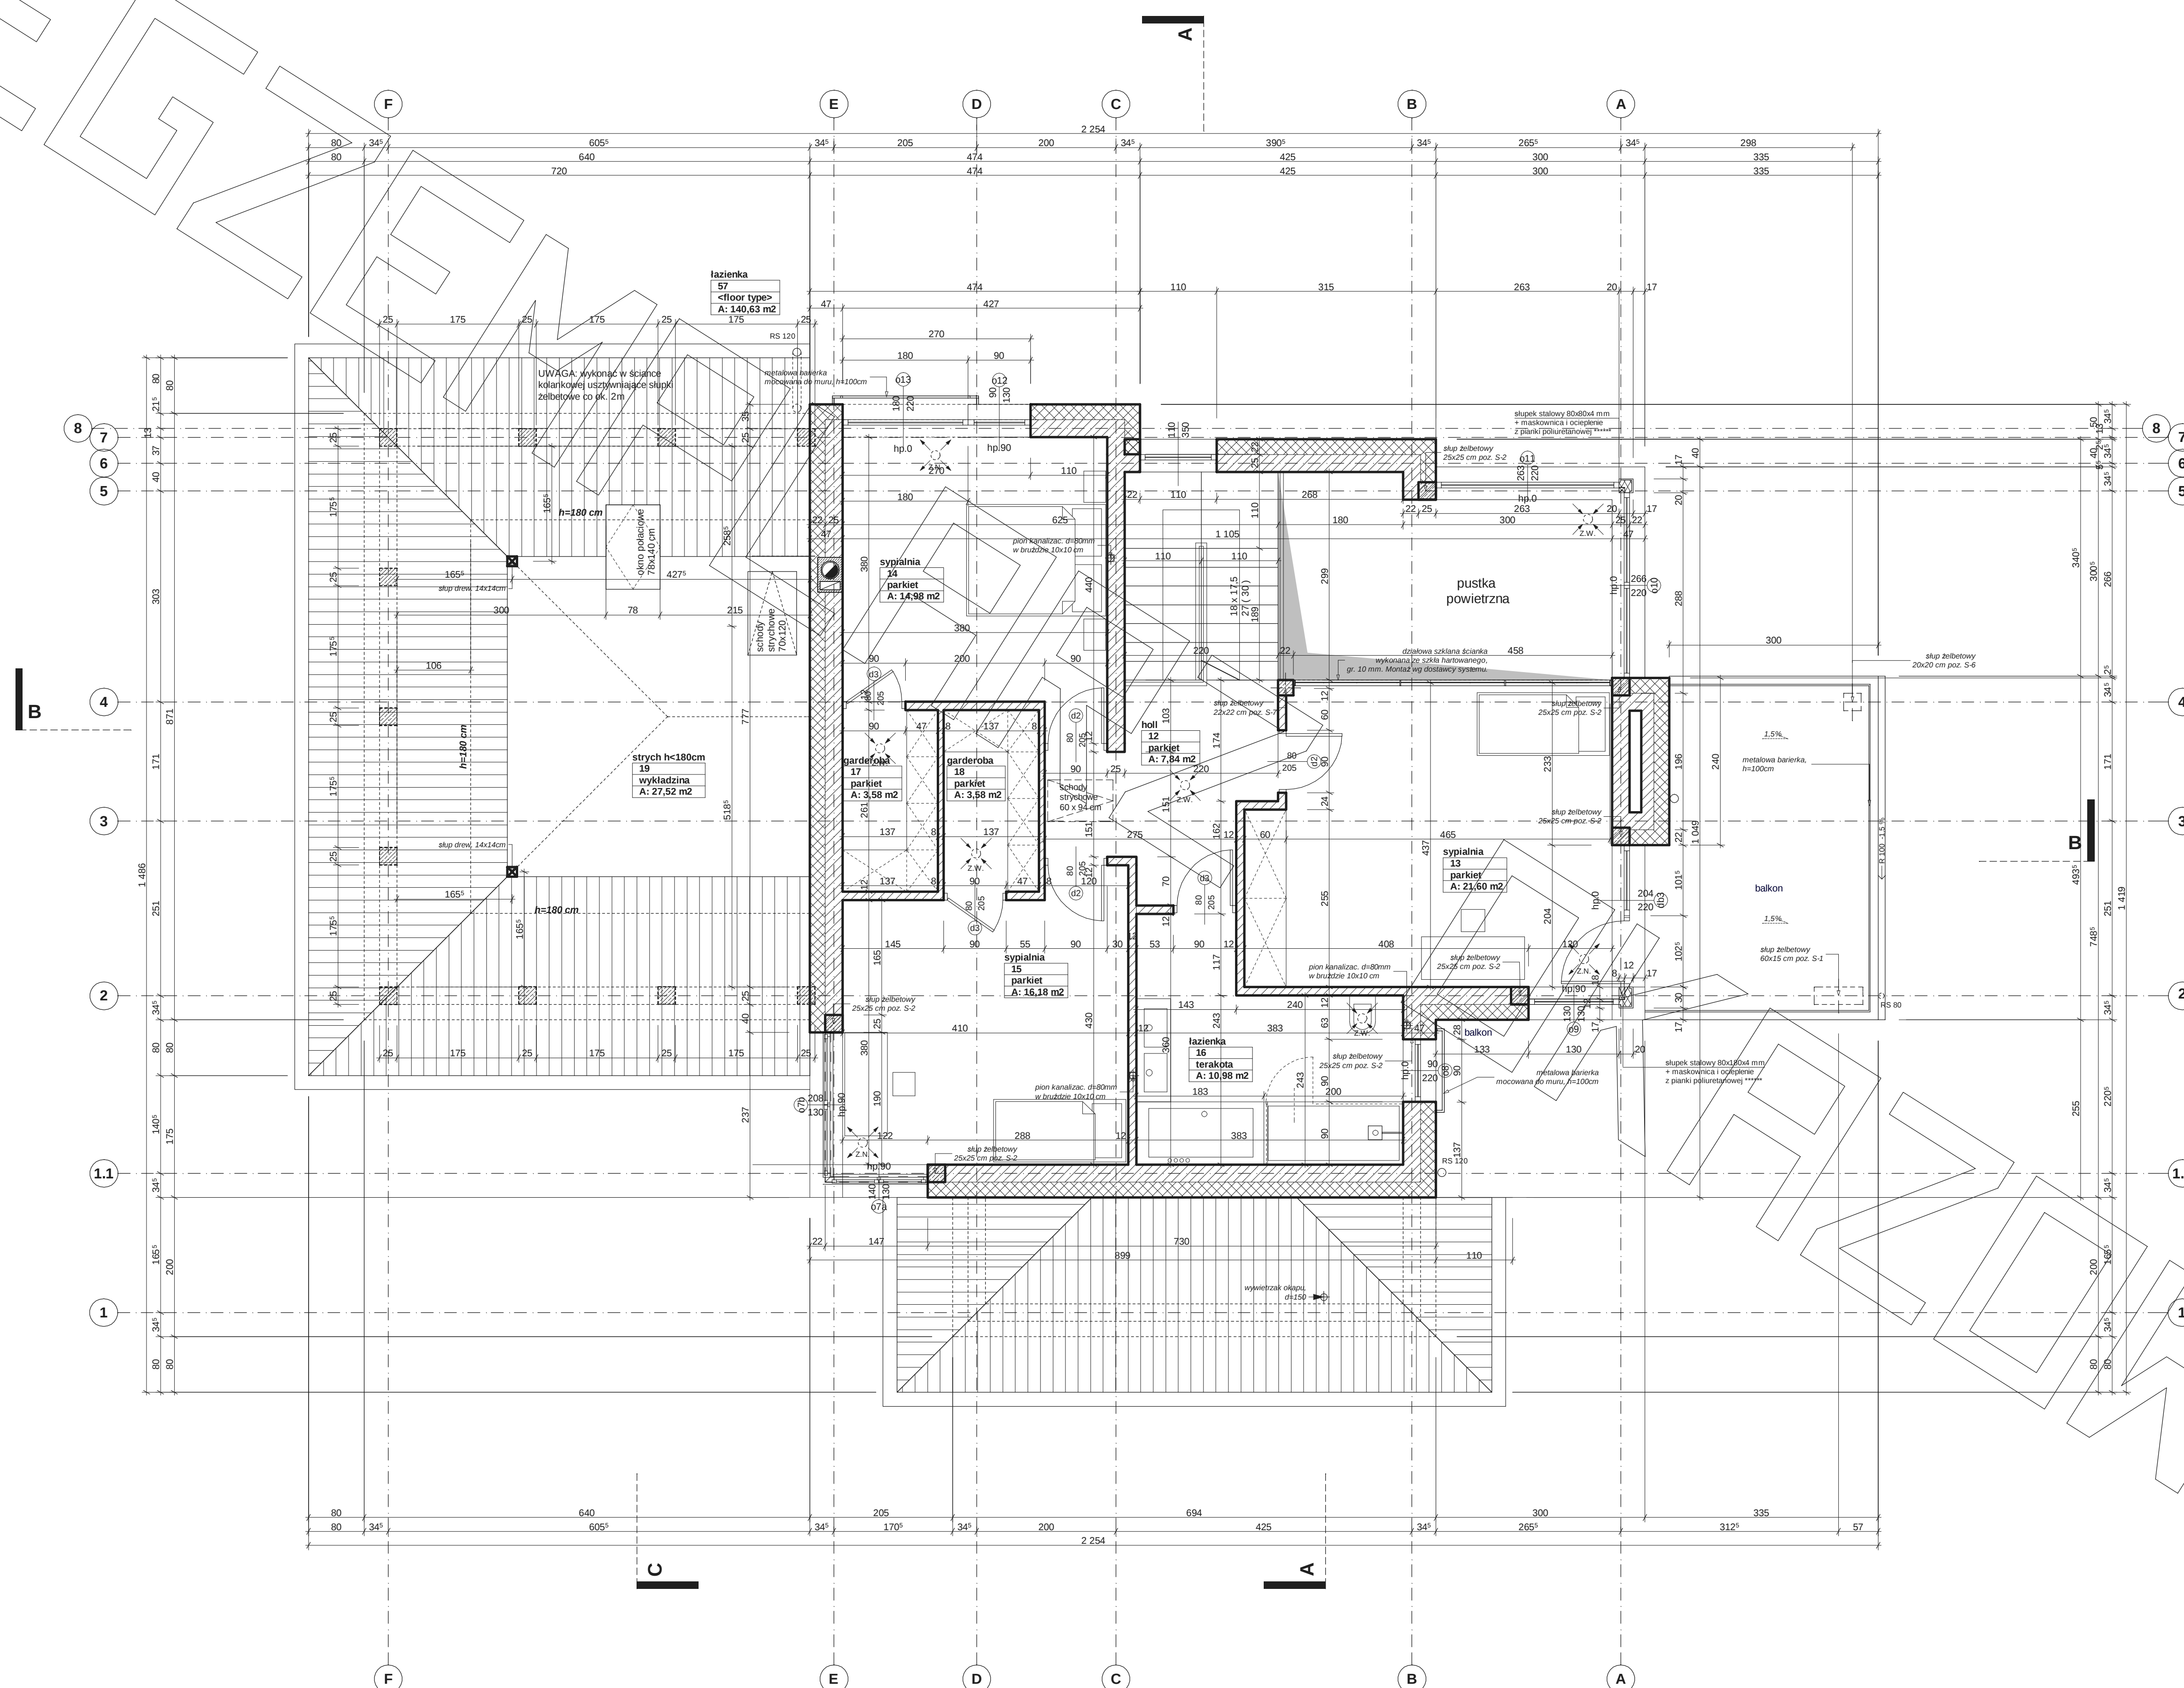


UWAGA: wykonać w ścianie kolankowej rąb garażem usztywniające słupki żelbetowe co ok. 2m


Uwagi :

- pozycje konstrukcyjne - patrz opracowanie konstrukcyjne
- Z.N. - zawór wentylacyjny nawiewny zamontowany w suficie pomieszczenia - patrz opracowanie instalacji
- Z.W. - zawór wentylacyjny wywiewny zamontowany w suficie pomieszczenia - patrz opracowanie instalacji

PRZEKRÓJ

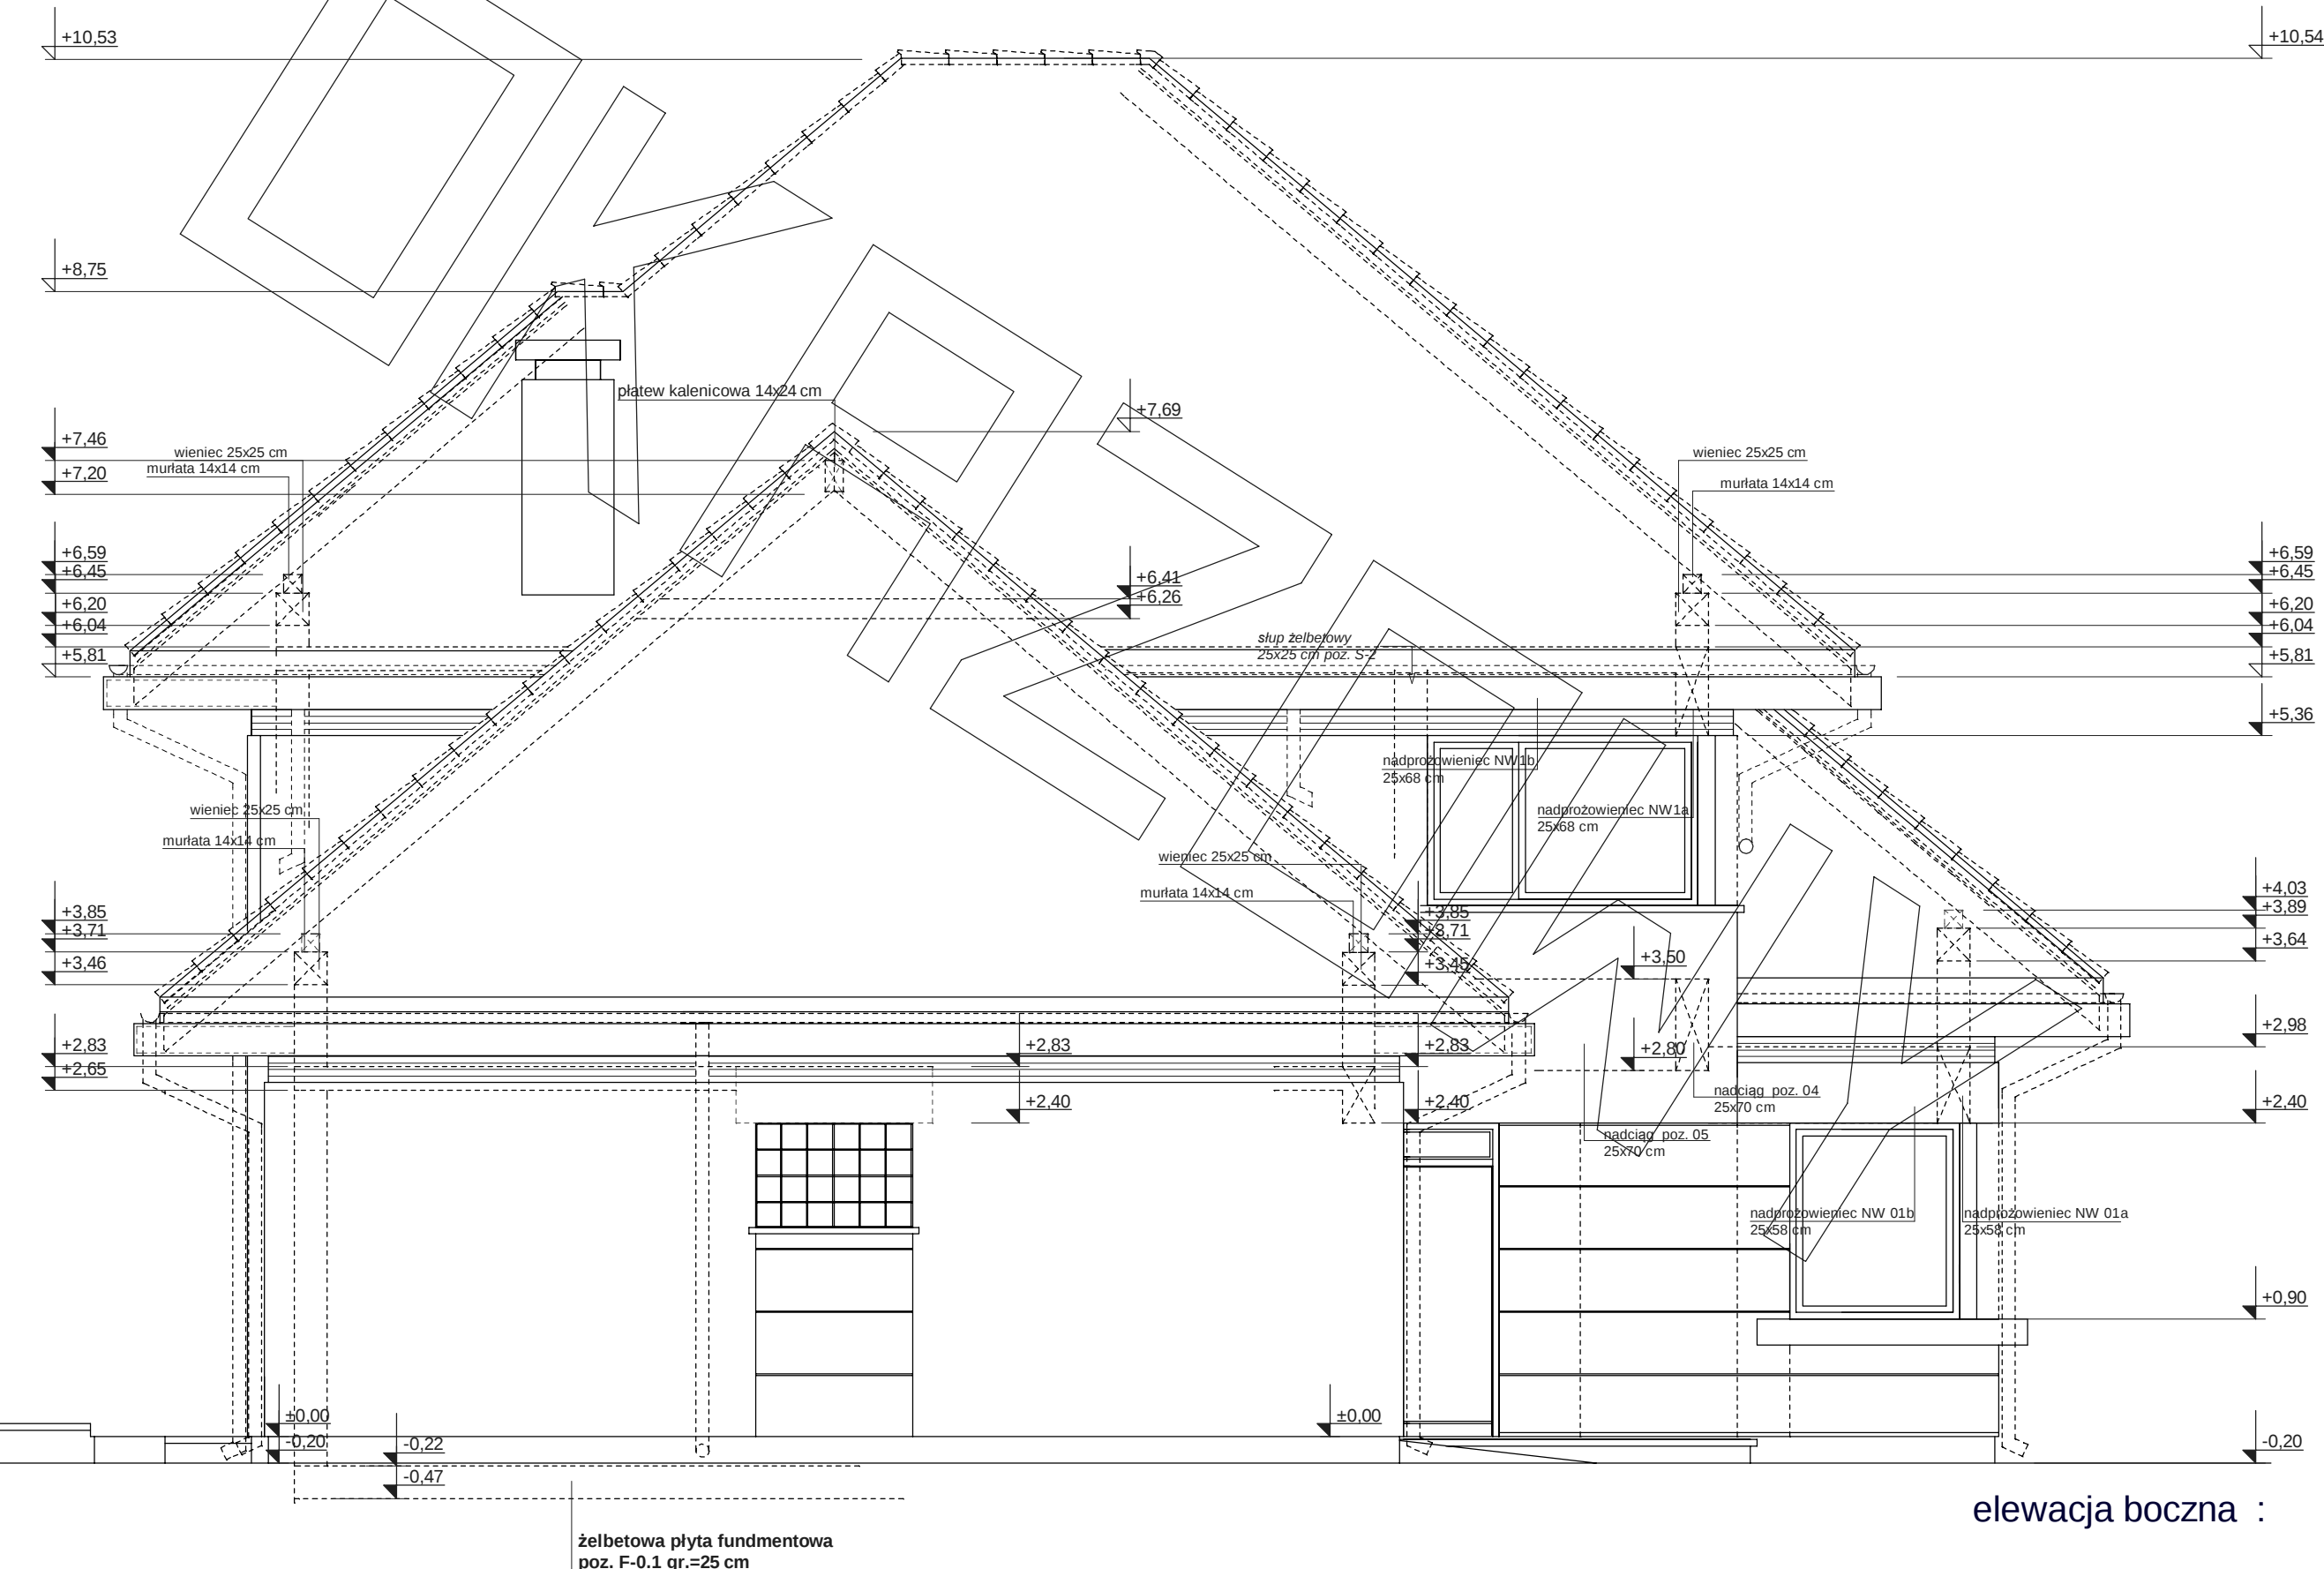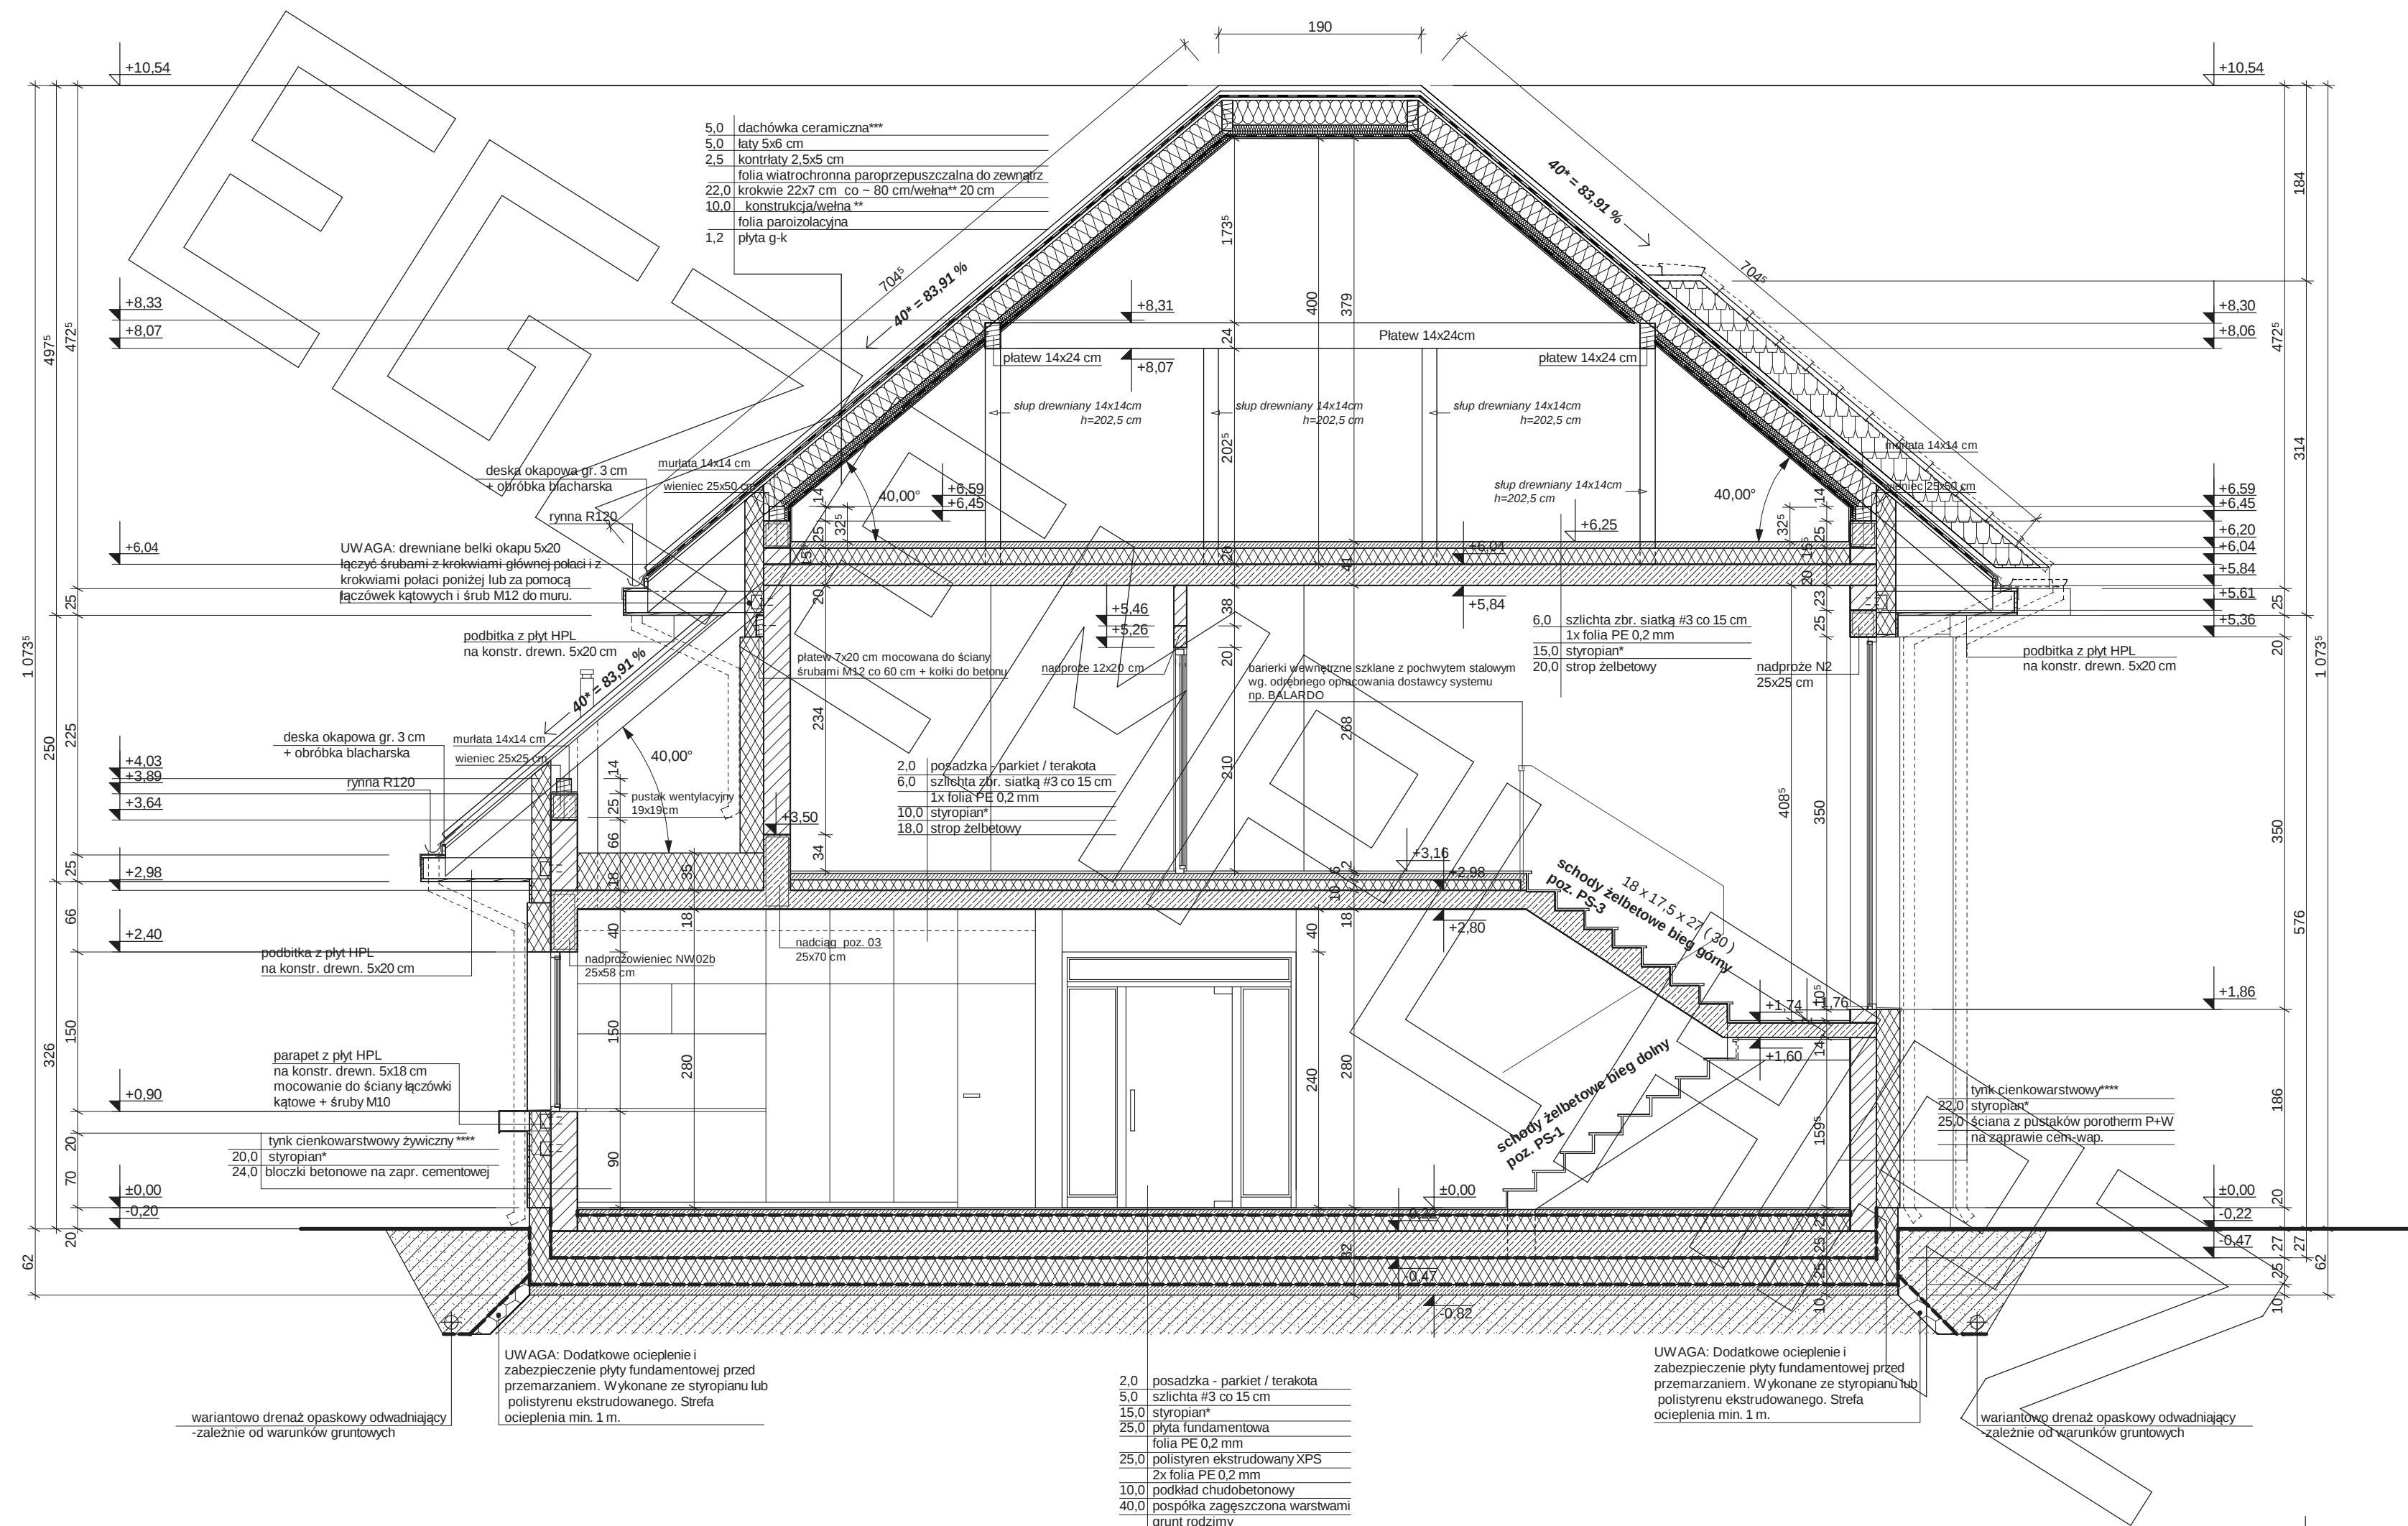

The drawing shows a section of a building facade with a large, diagonal watermark reading "Egzemplar". The facade features a series of vertical elements, possibly columns or panels, with heights of 285 and 286 units indicated. The elevation is marked with three horizontal levels: +10.54, +8.31, and +8.07. The +8.31 level is associated with a "dachówka" (roof tile) and "łaty 5x6 cm" (5x6 cm battens). The +8.07 level is associated with "krowcowe 22,0" (rafters 22.0). The drawing is a technical architectural representation, likely a section or elevation, showing the structural details and height markers of the building's exterior.

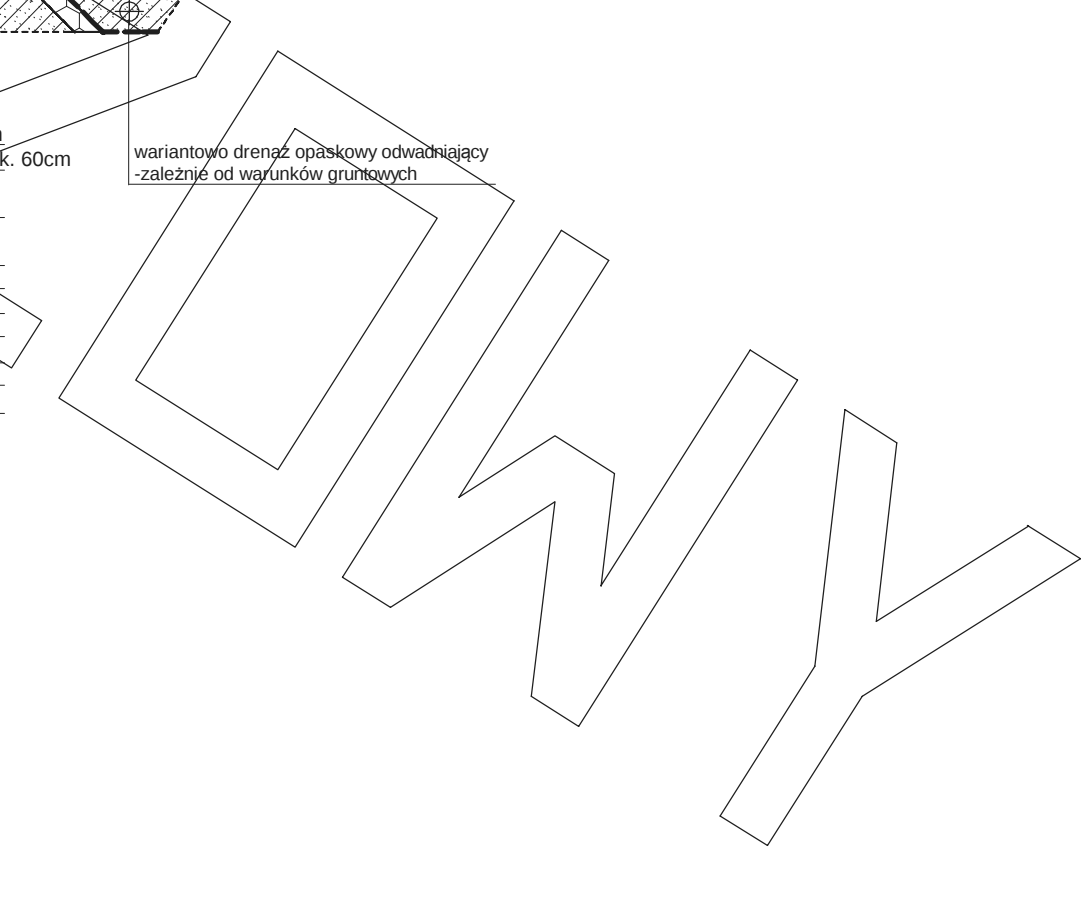



elewacja frontowa :



elewacja boczna :

