






RZUT PIĘTRA

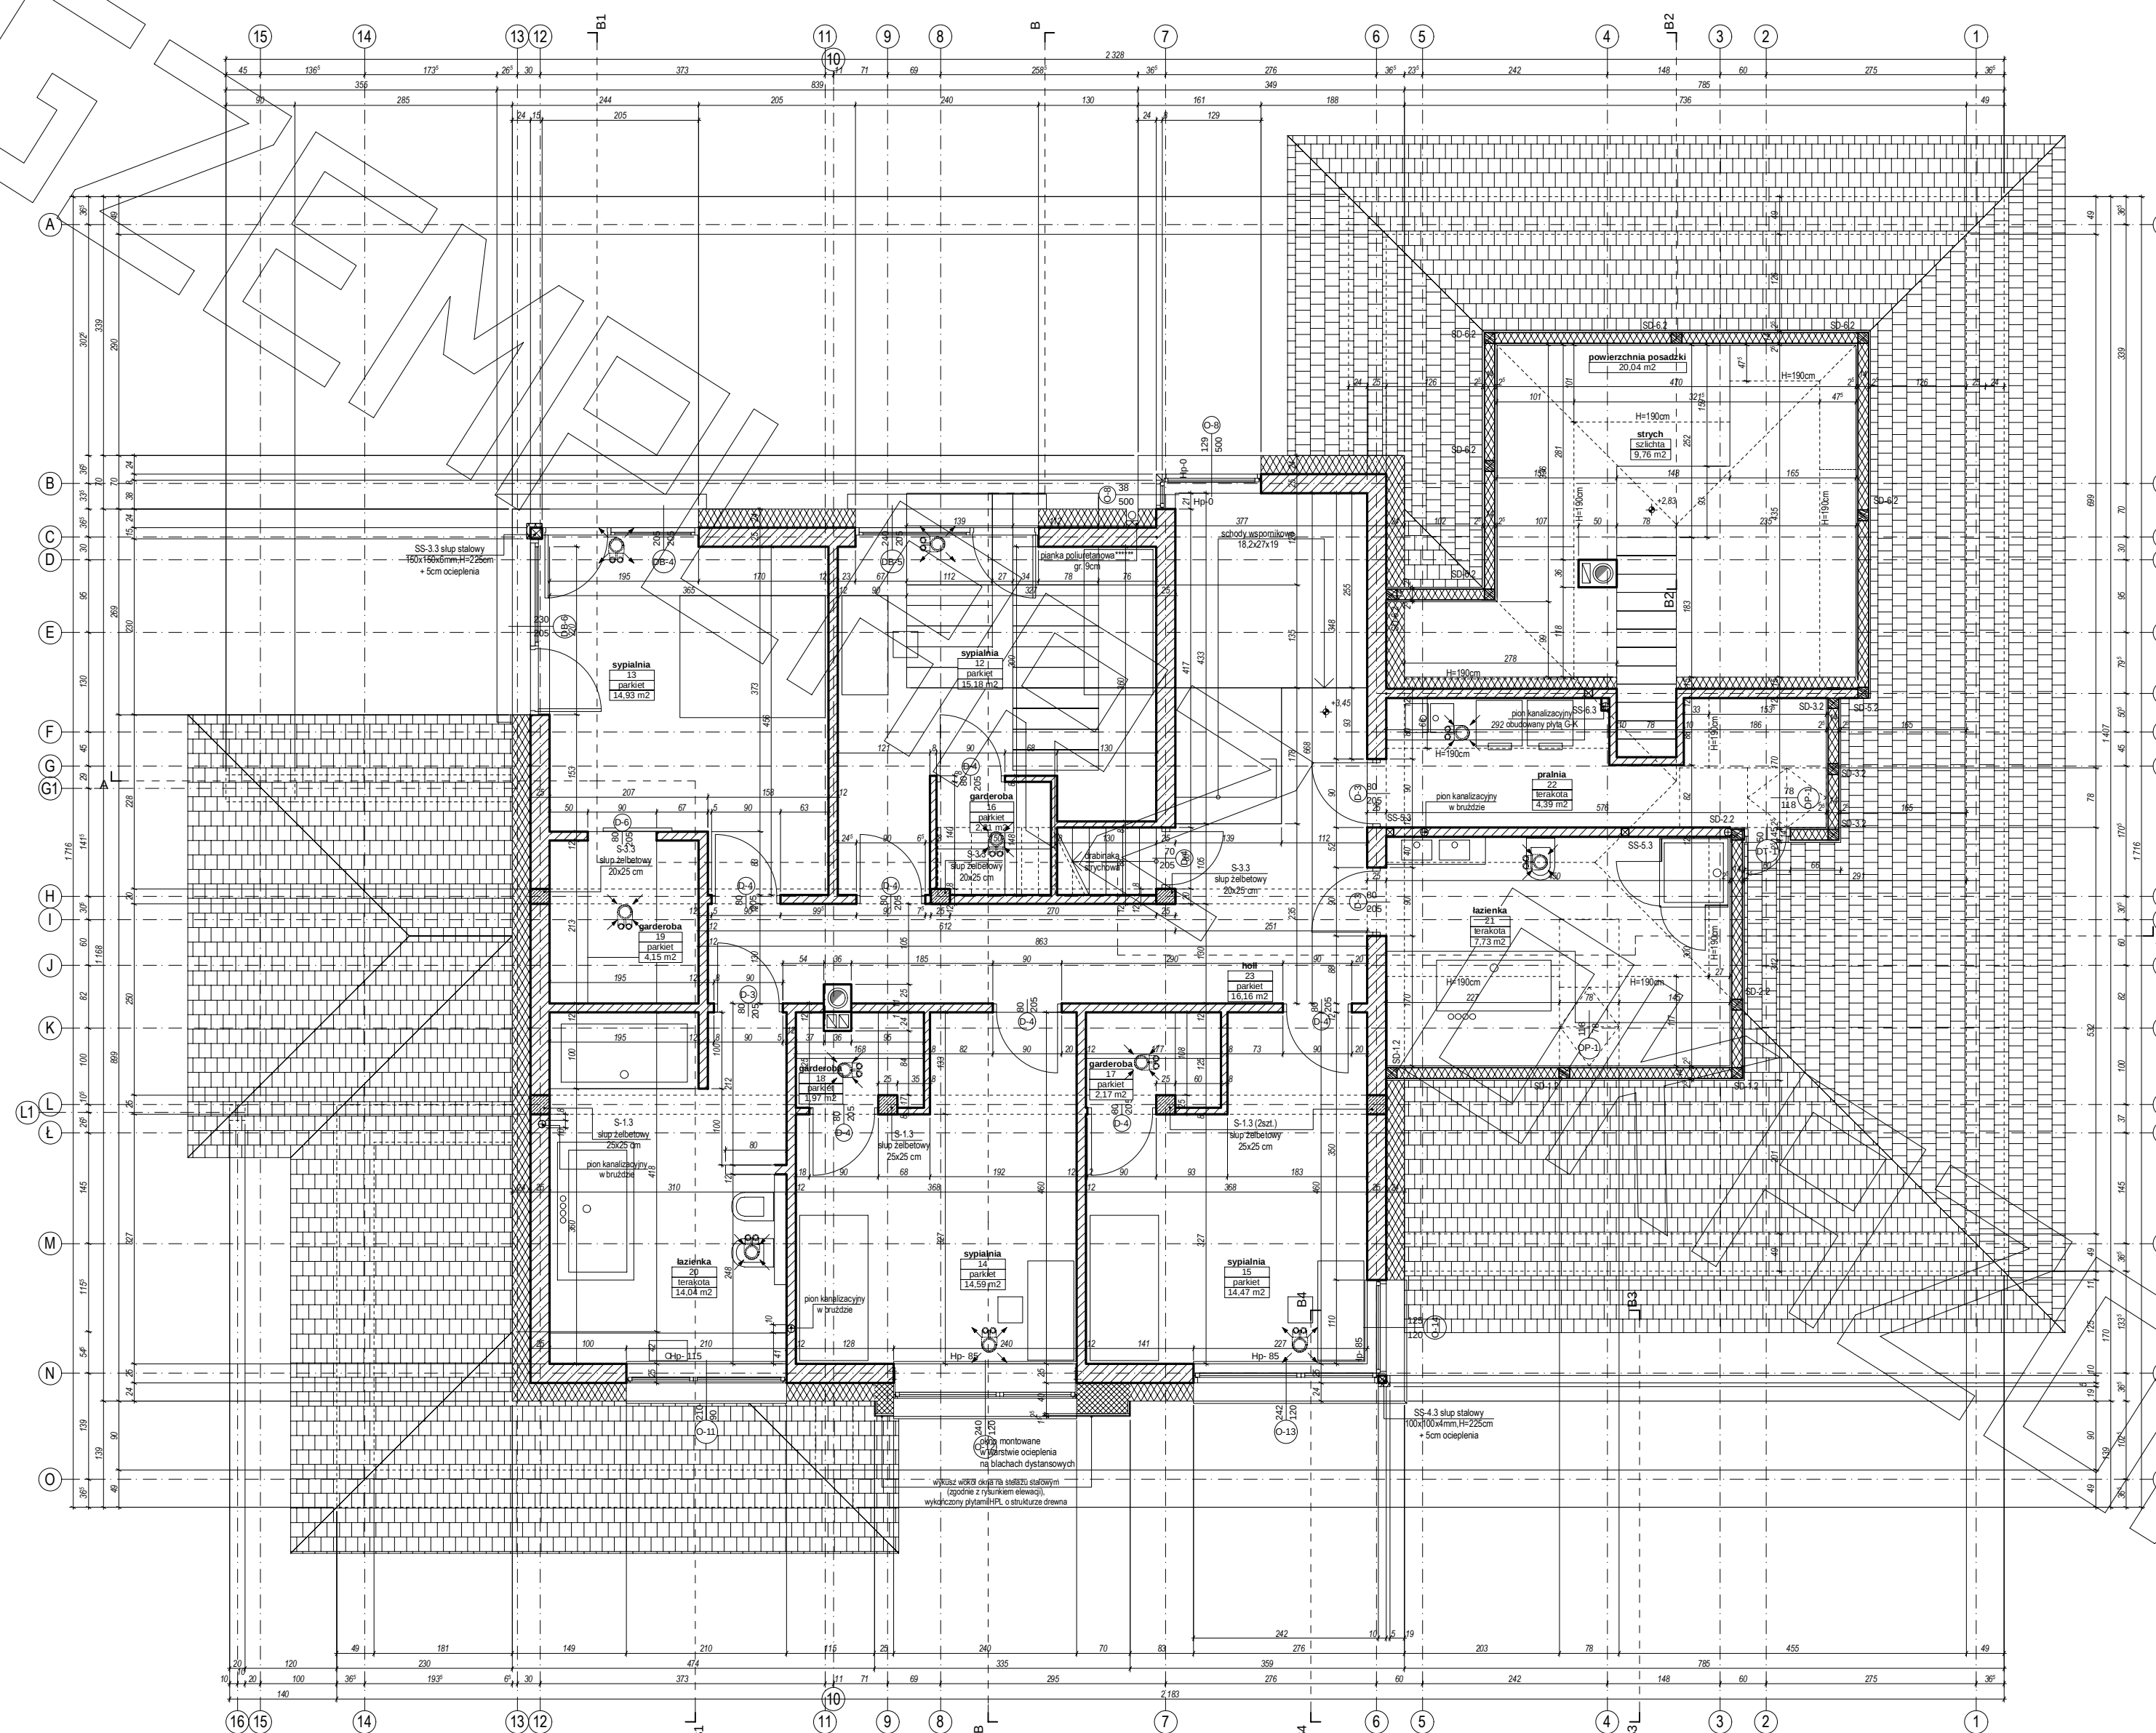

PRZEKRÓJ

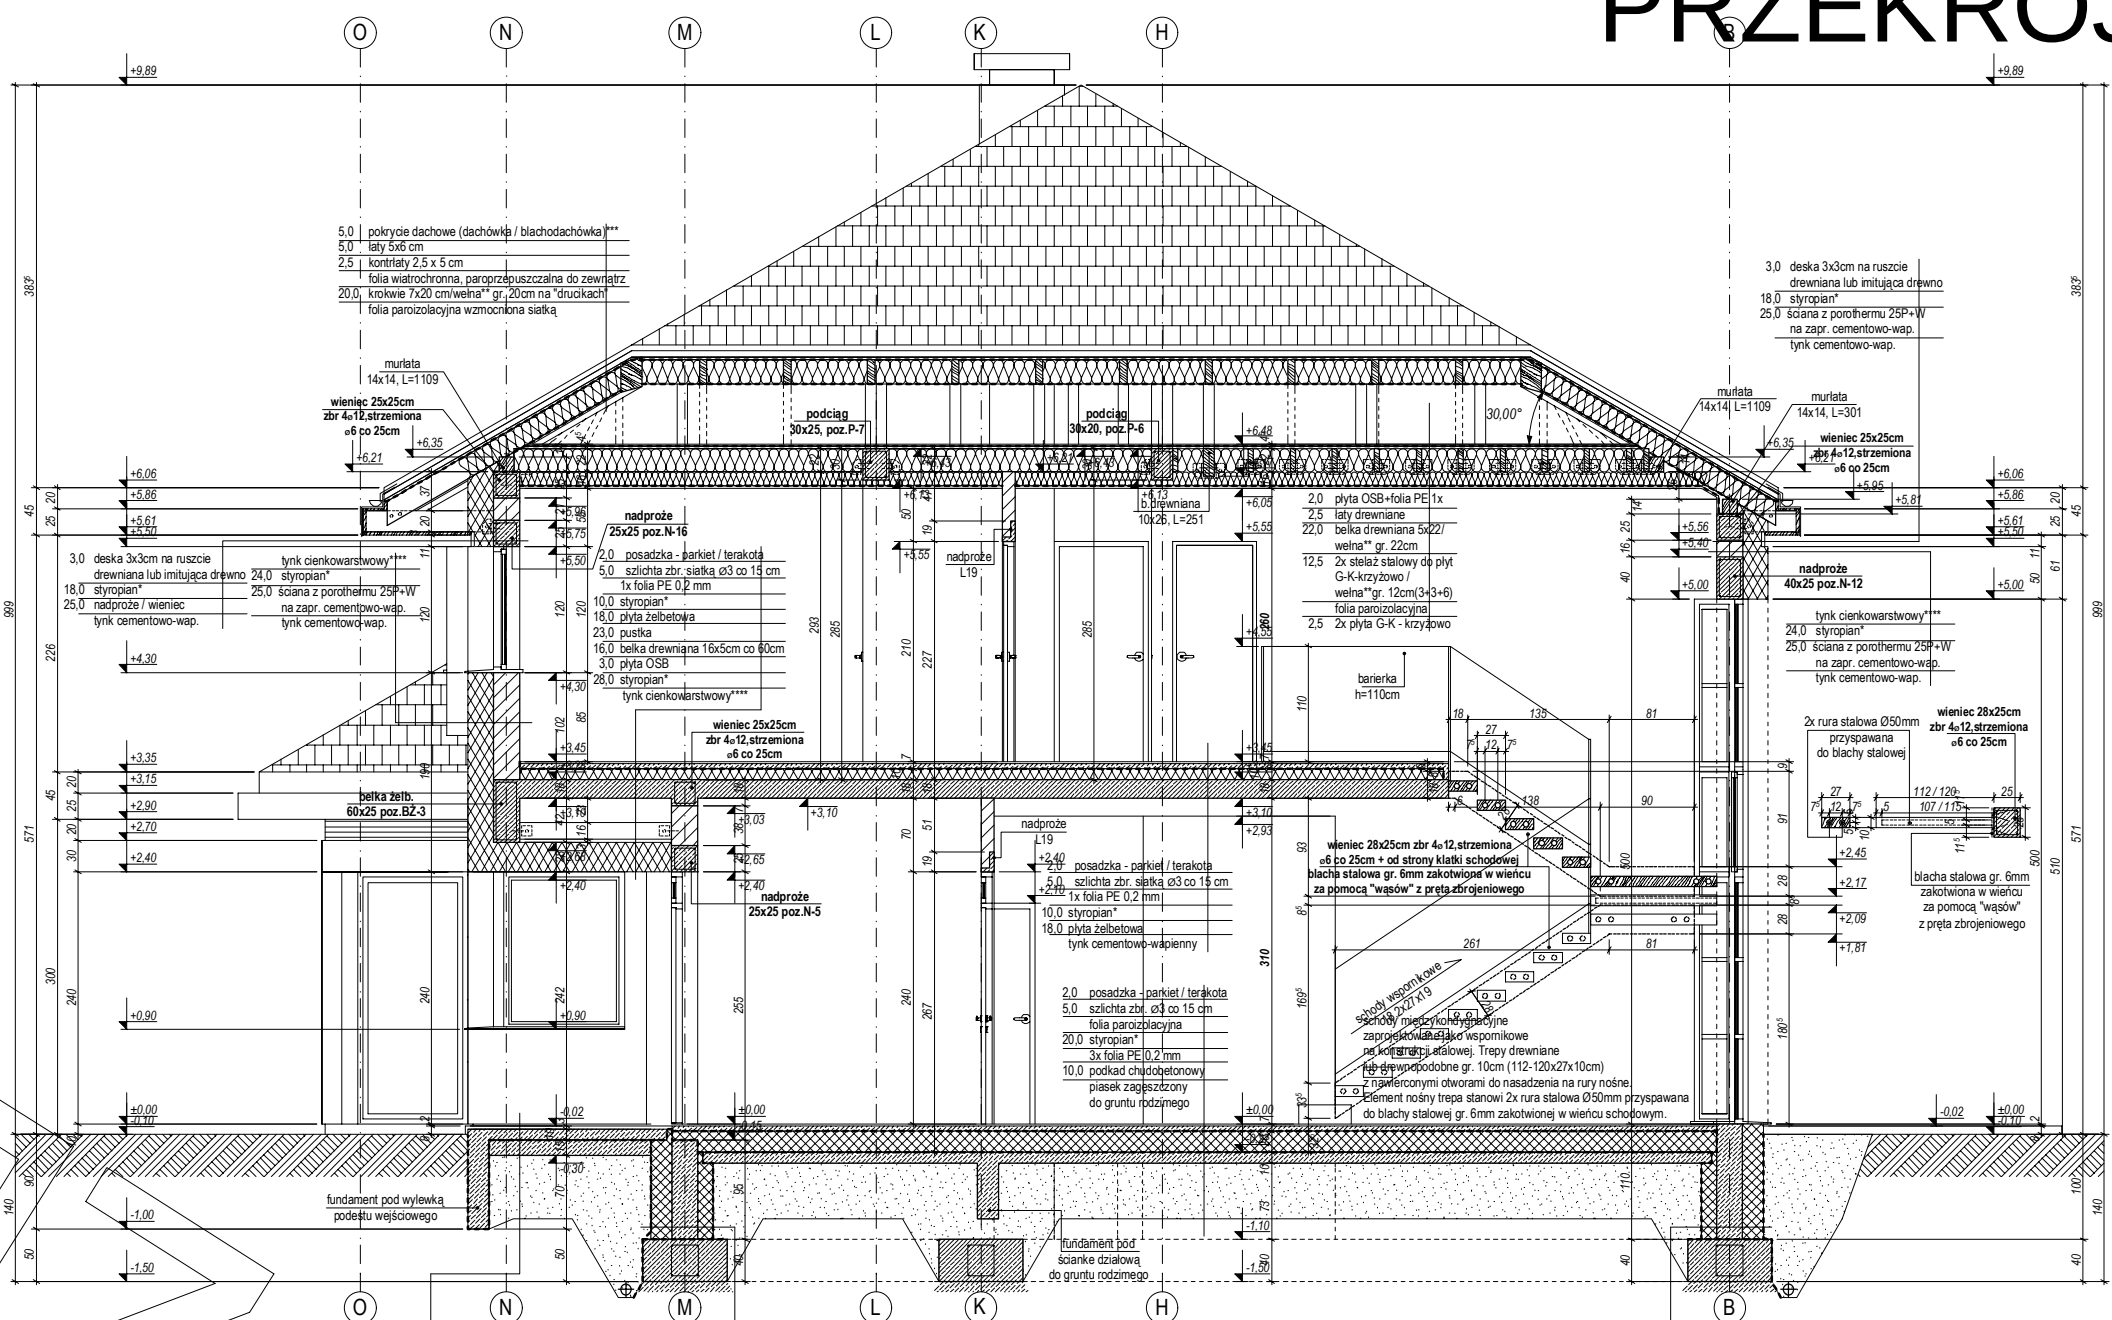

PRZEKRÓJ B

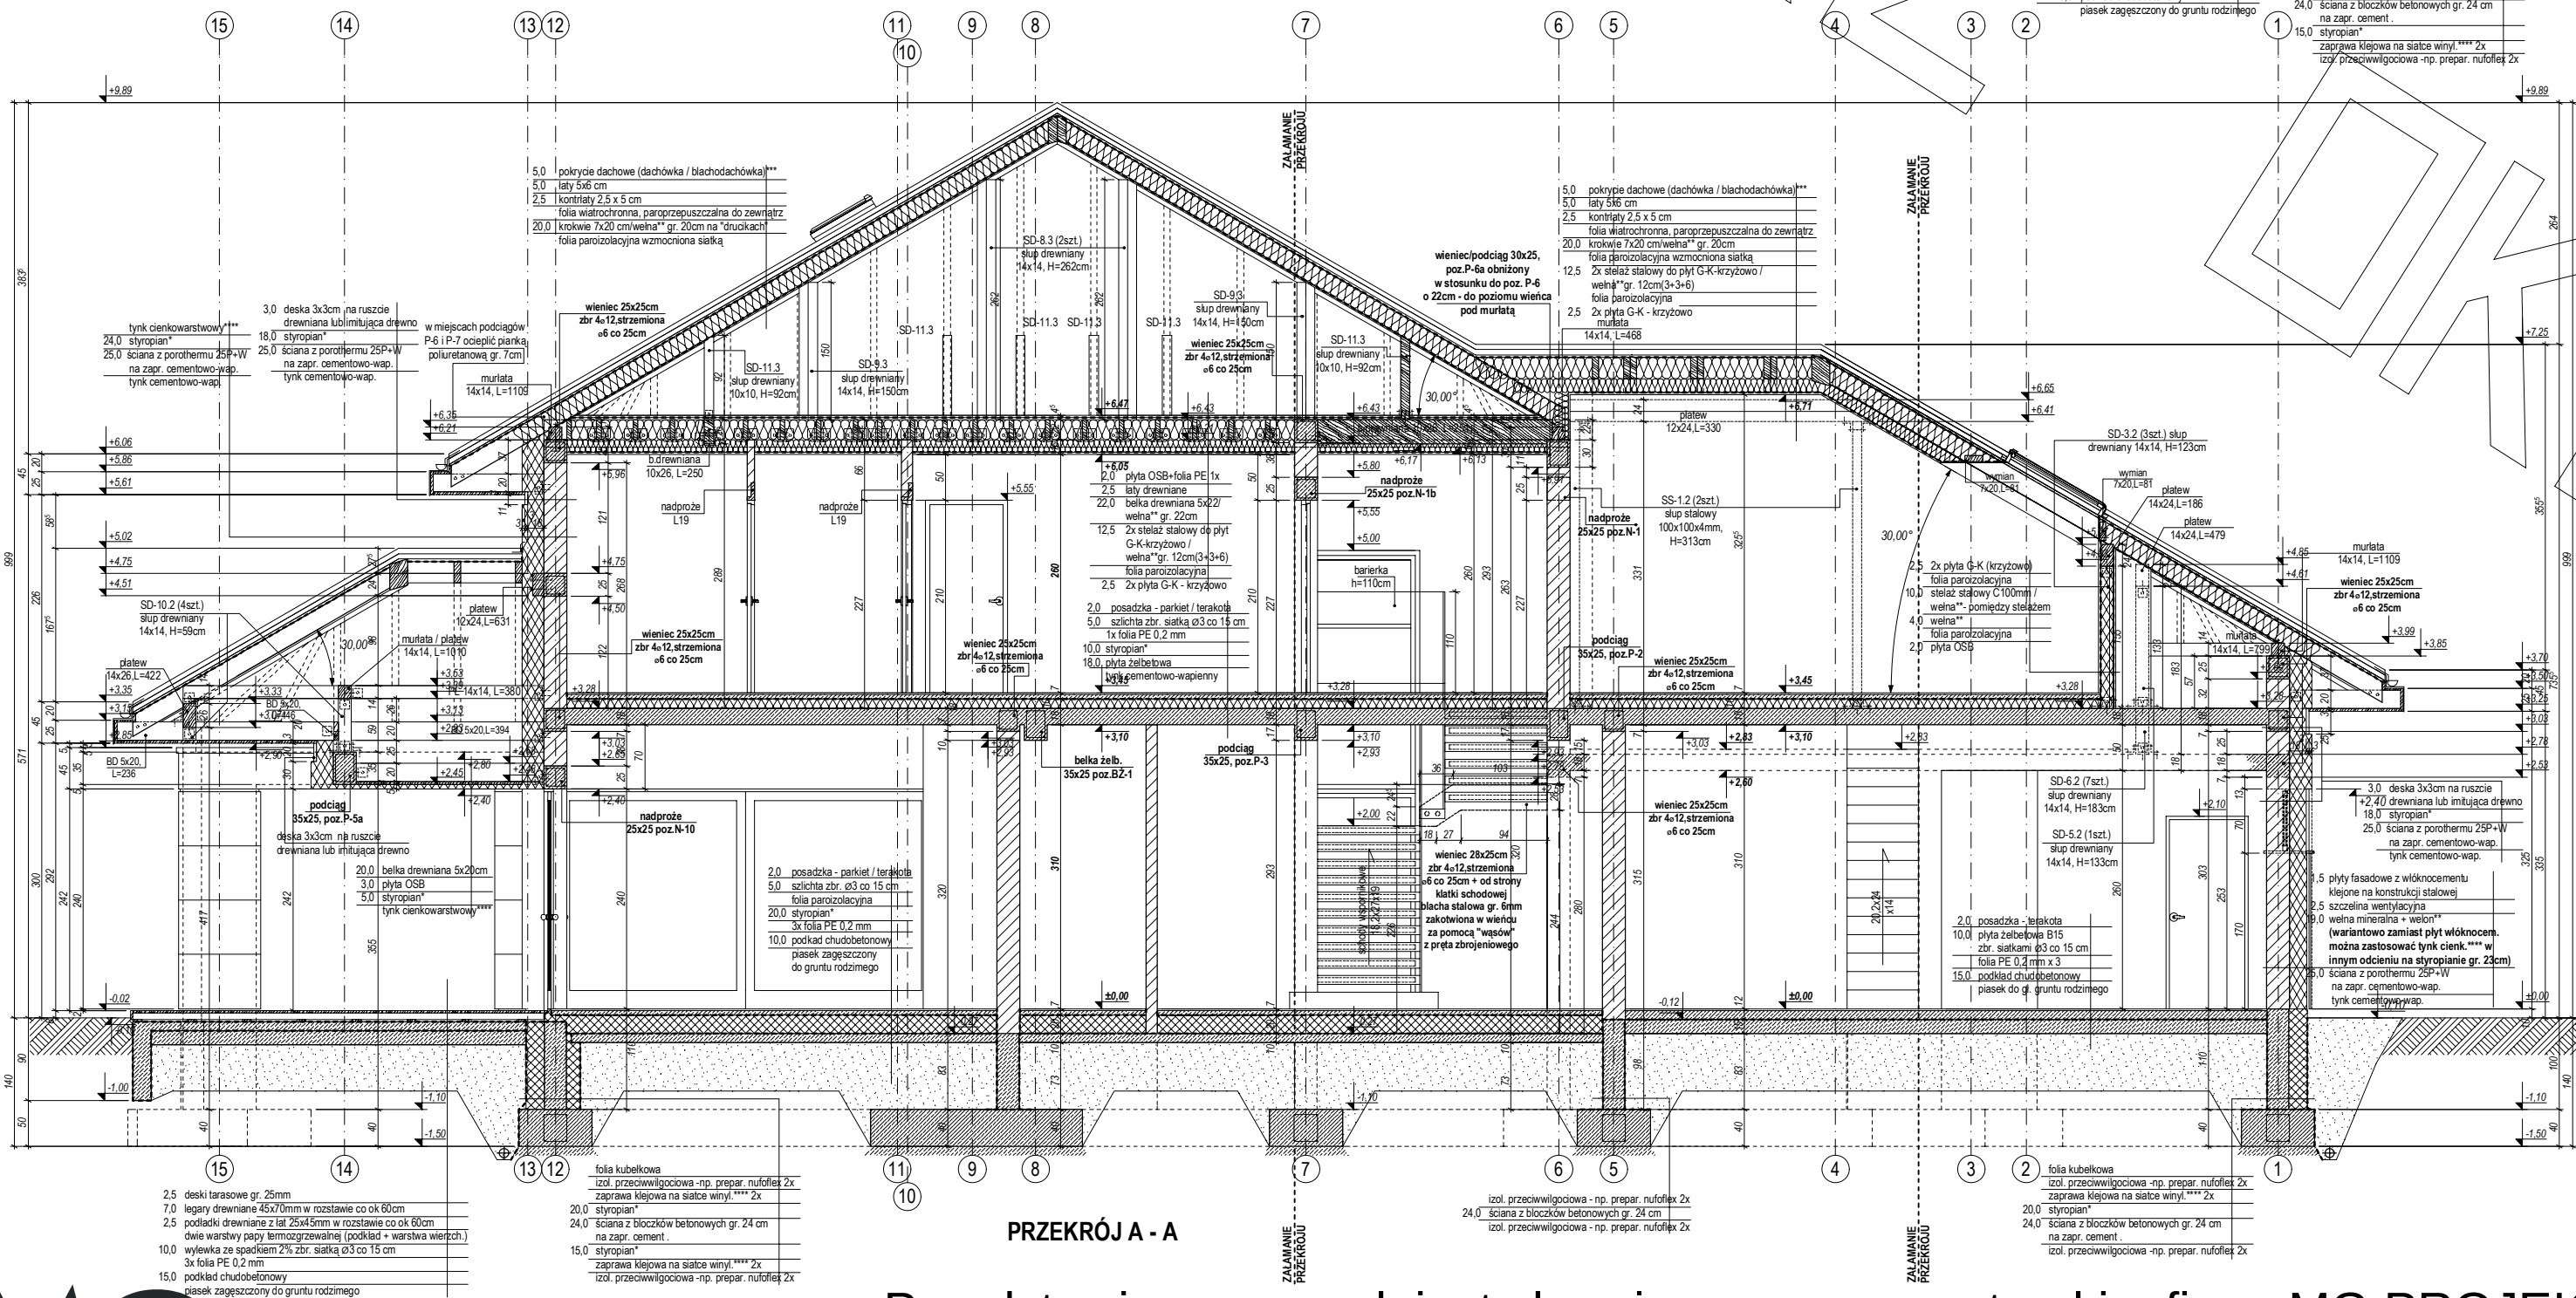


PRZEKRÓJ A -


Przedstawiony rysunek jest chroniony prawem autorskim firmy MG PROJEKT

03-112 Warszawa ul.Uczniowska tel. (22) 676-66-83 fax (22) 676-66-82 mob. 600-392-884


www.mgprojekt.com.p

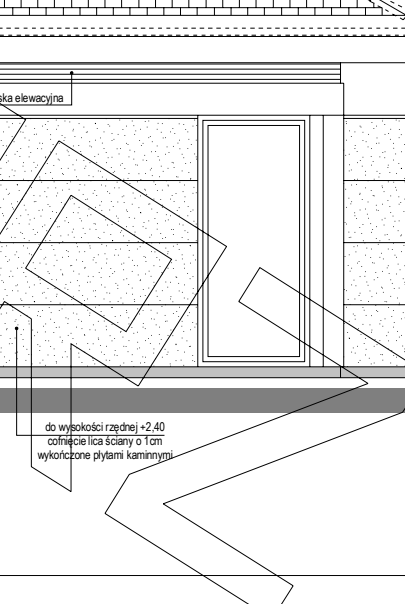



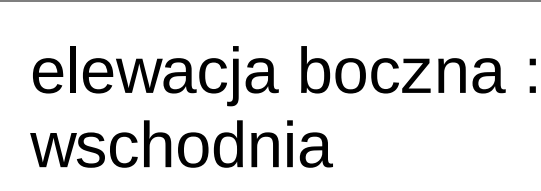

ELEWACJE

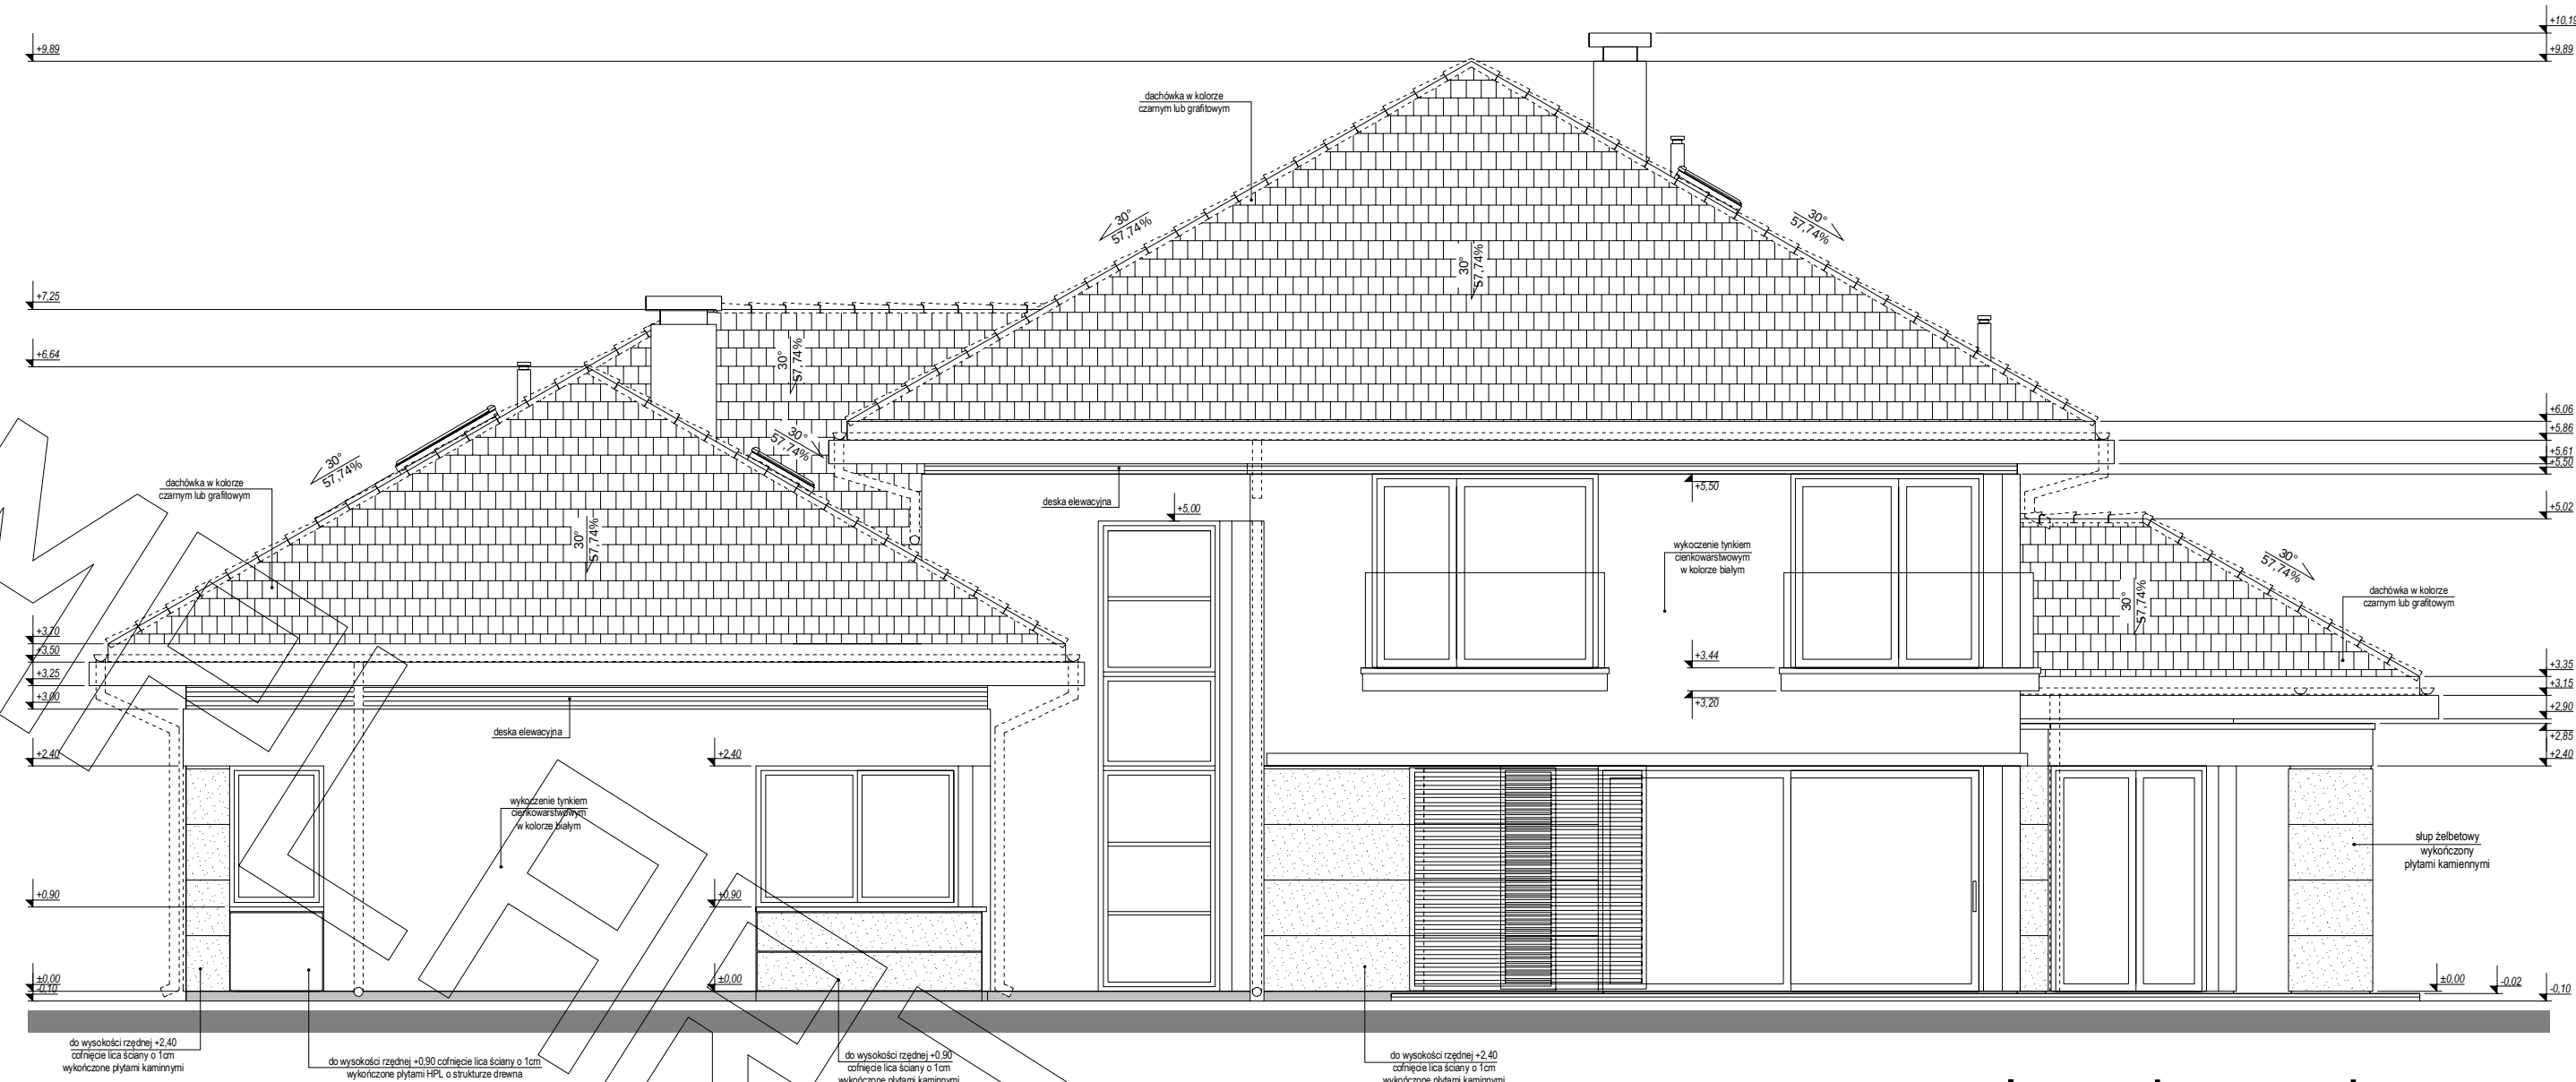

elewacja ogrodowa :
południowa

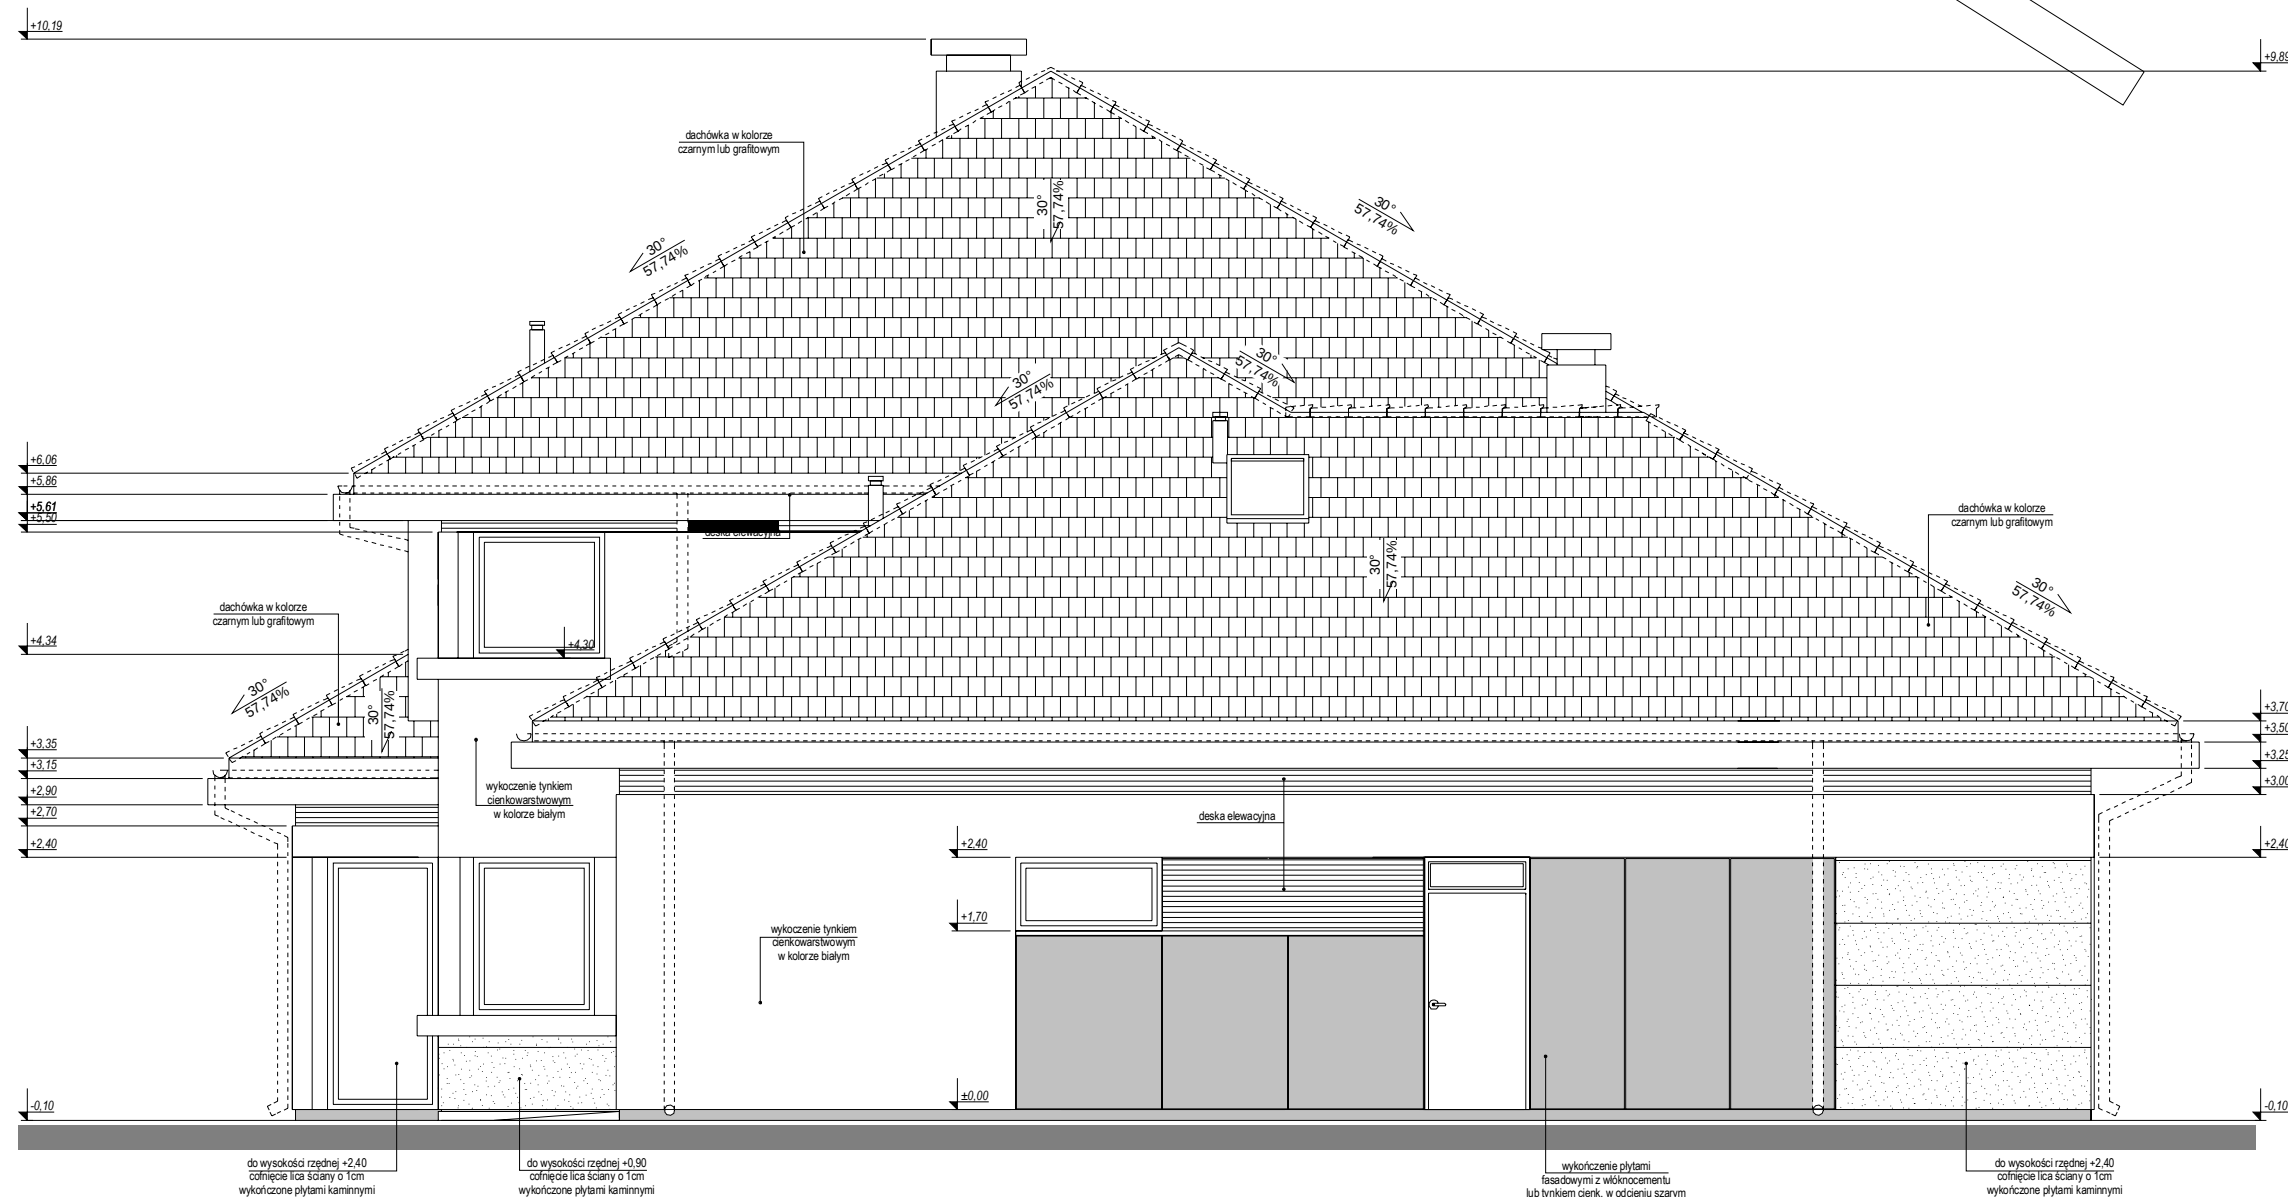

elewacja boczna :
zachodnia