



RZUT PARTERU

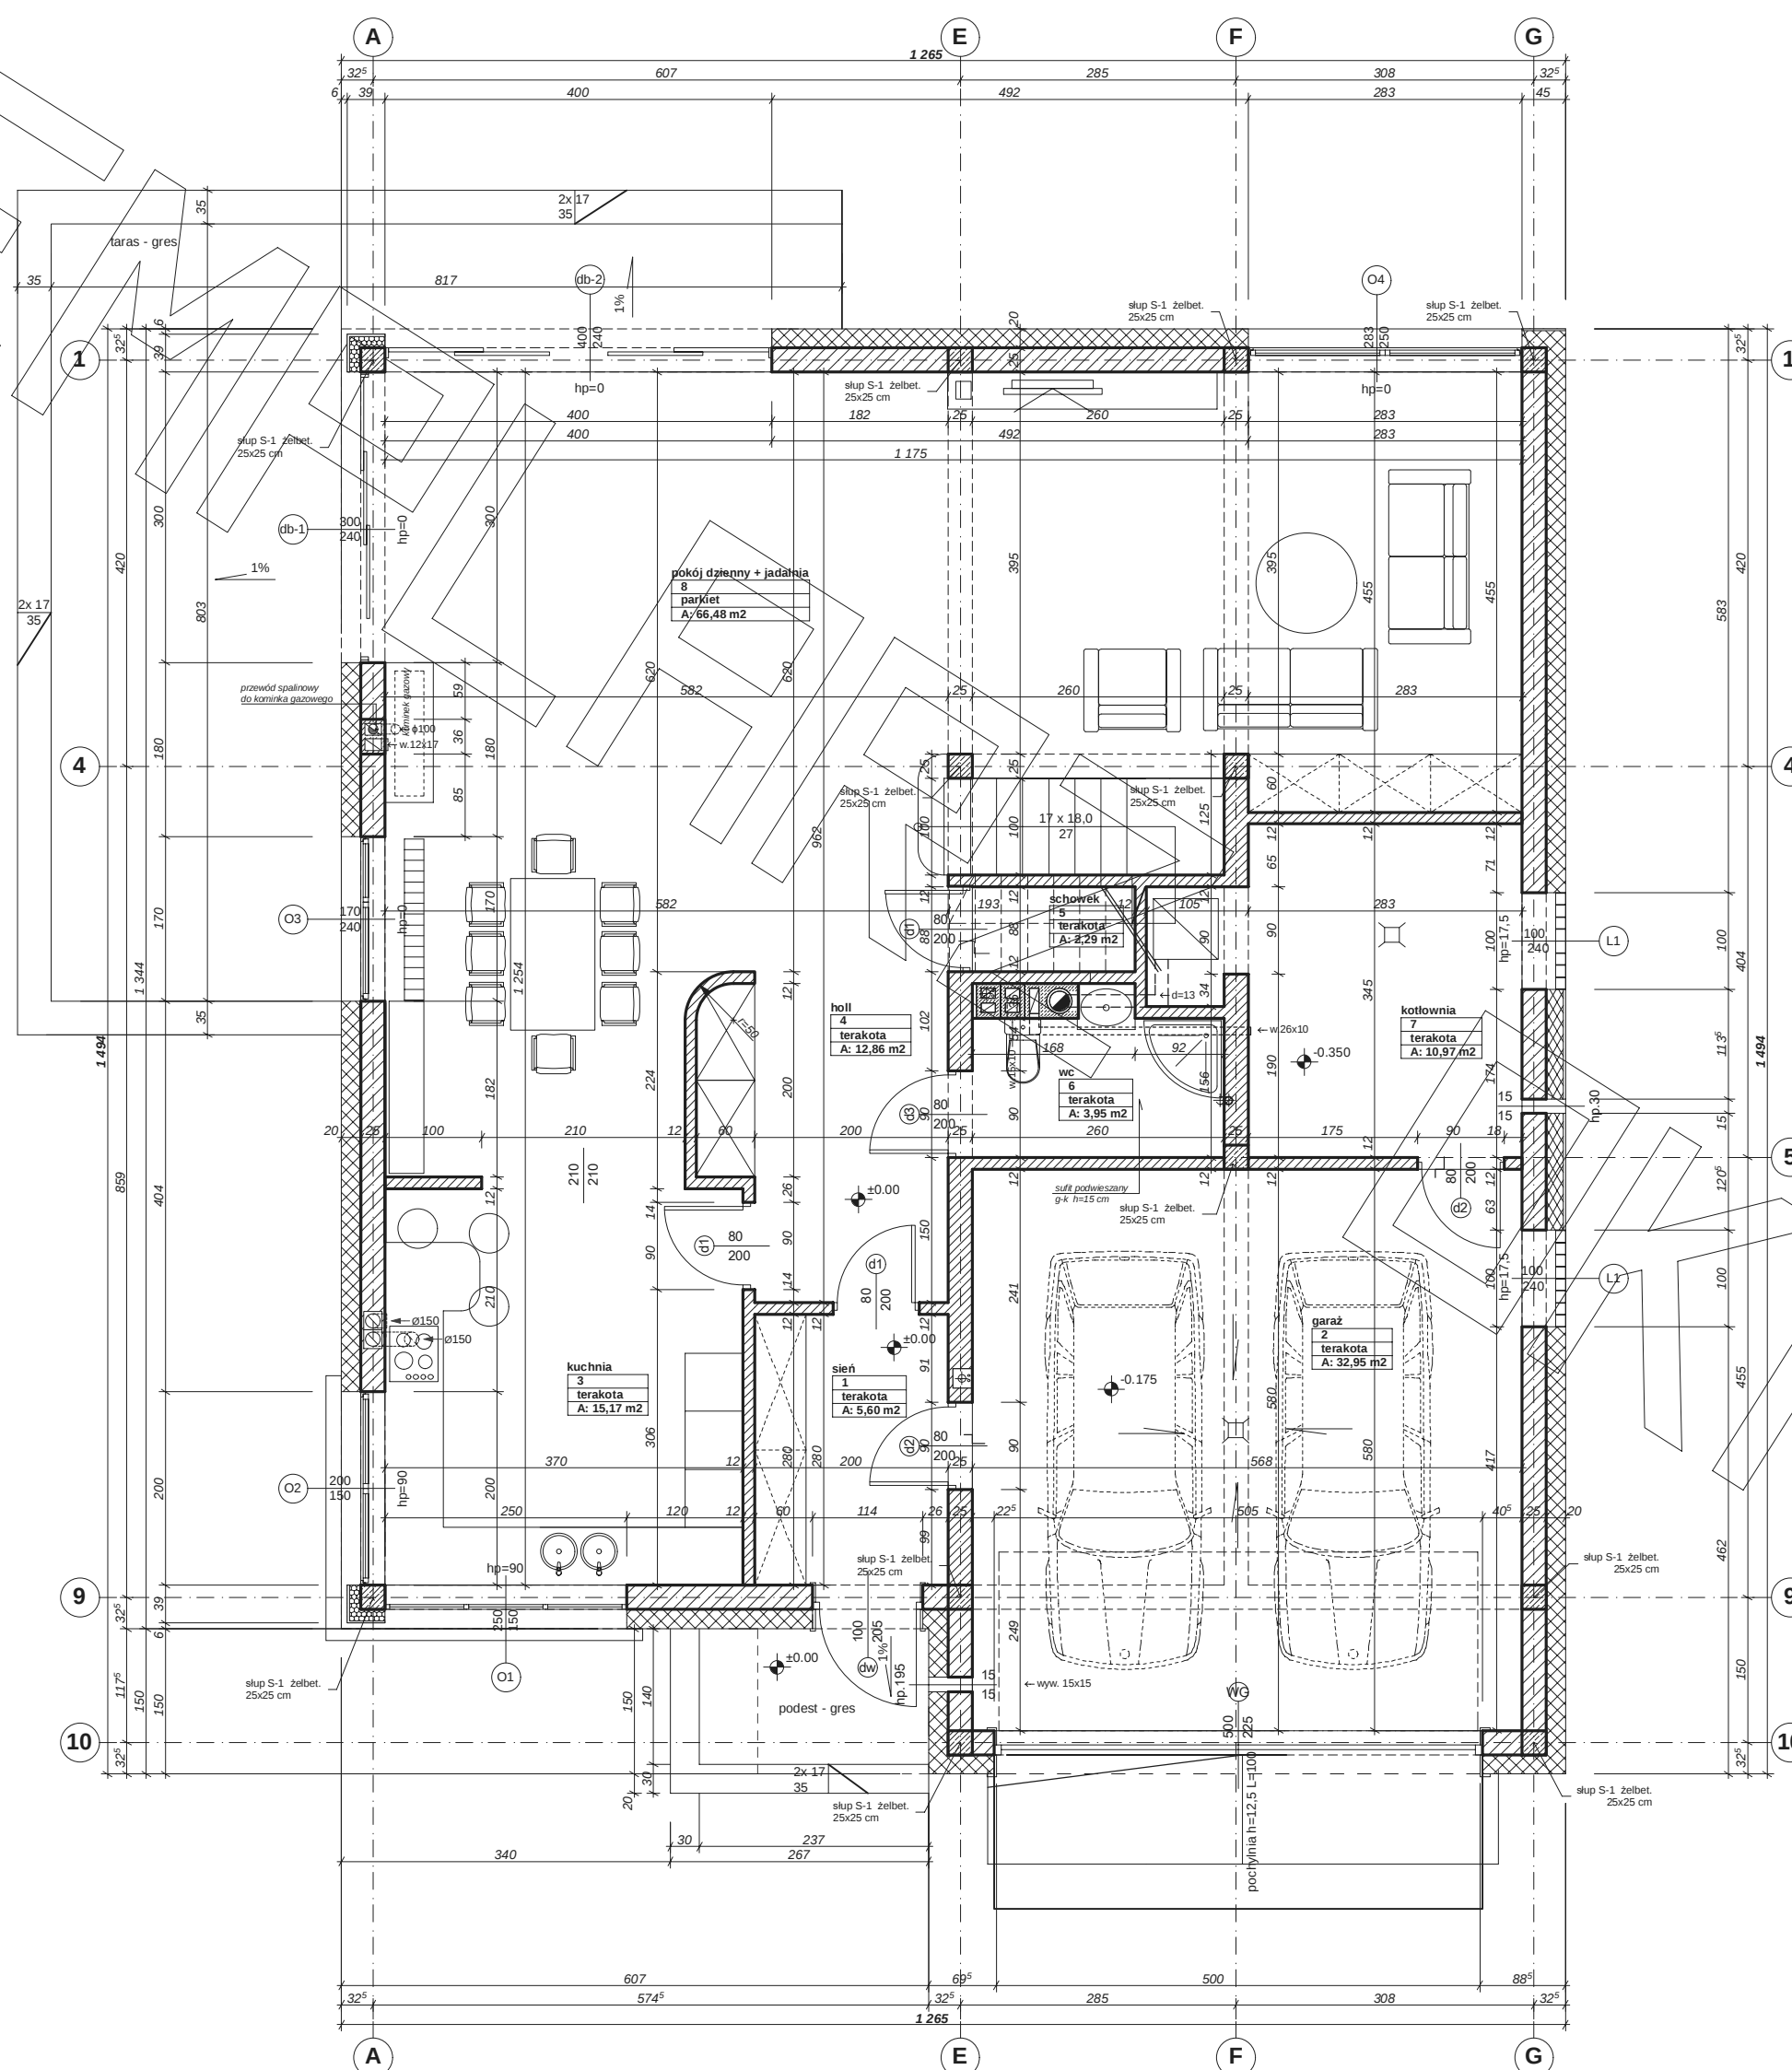




PRZEKRÓJ

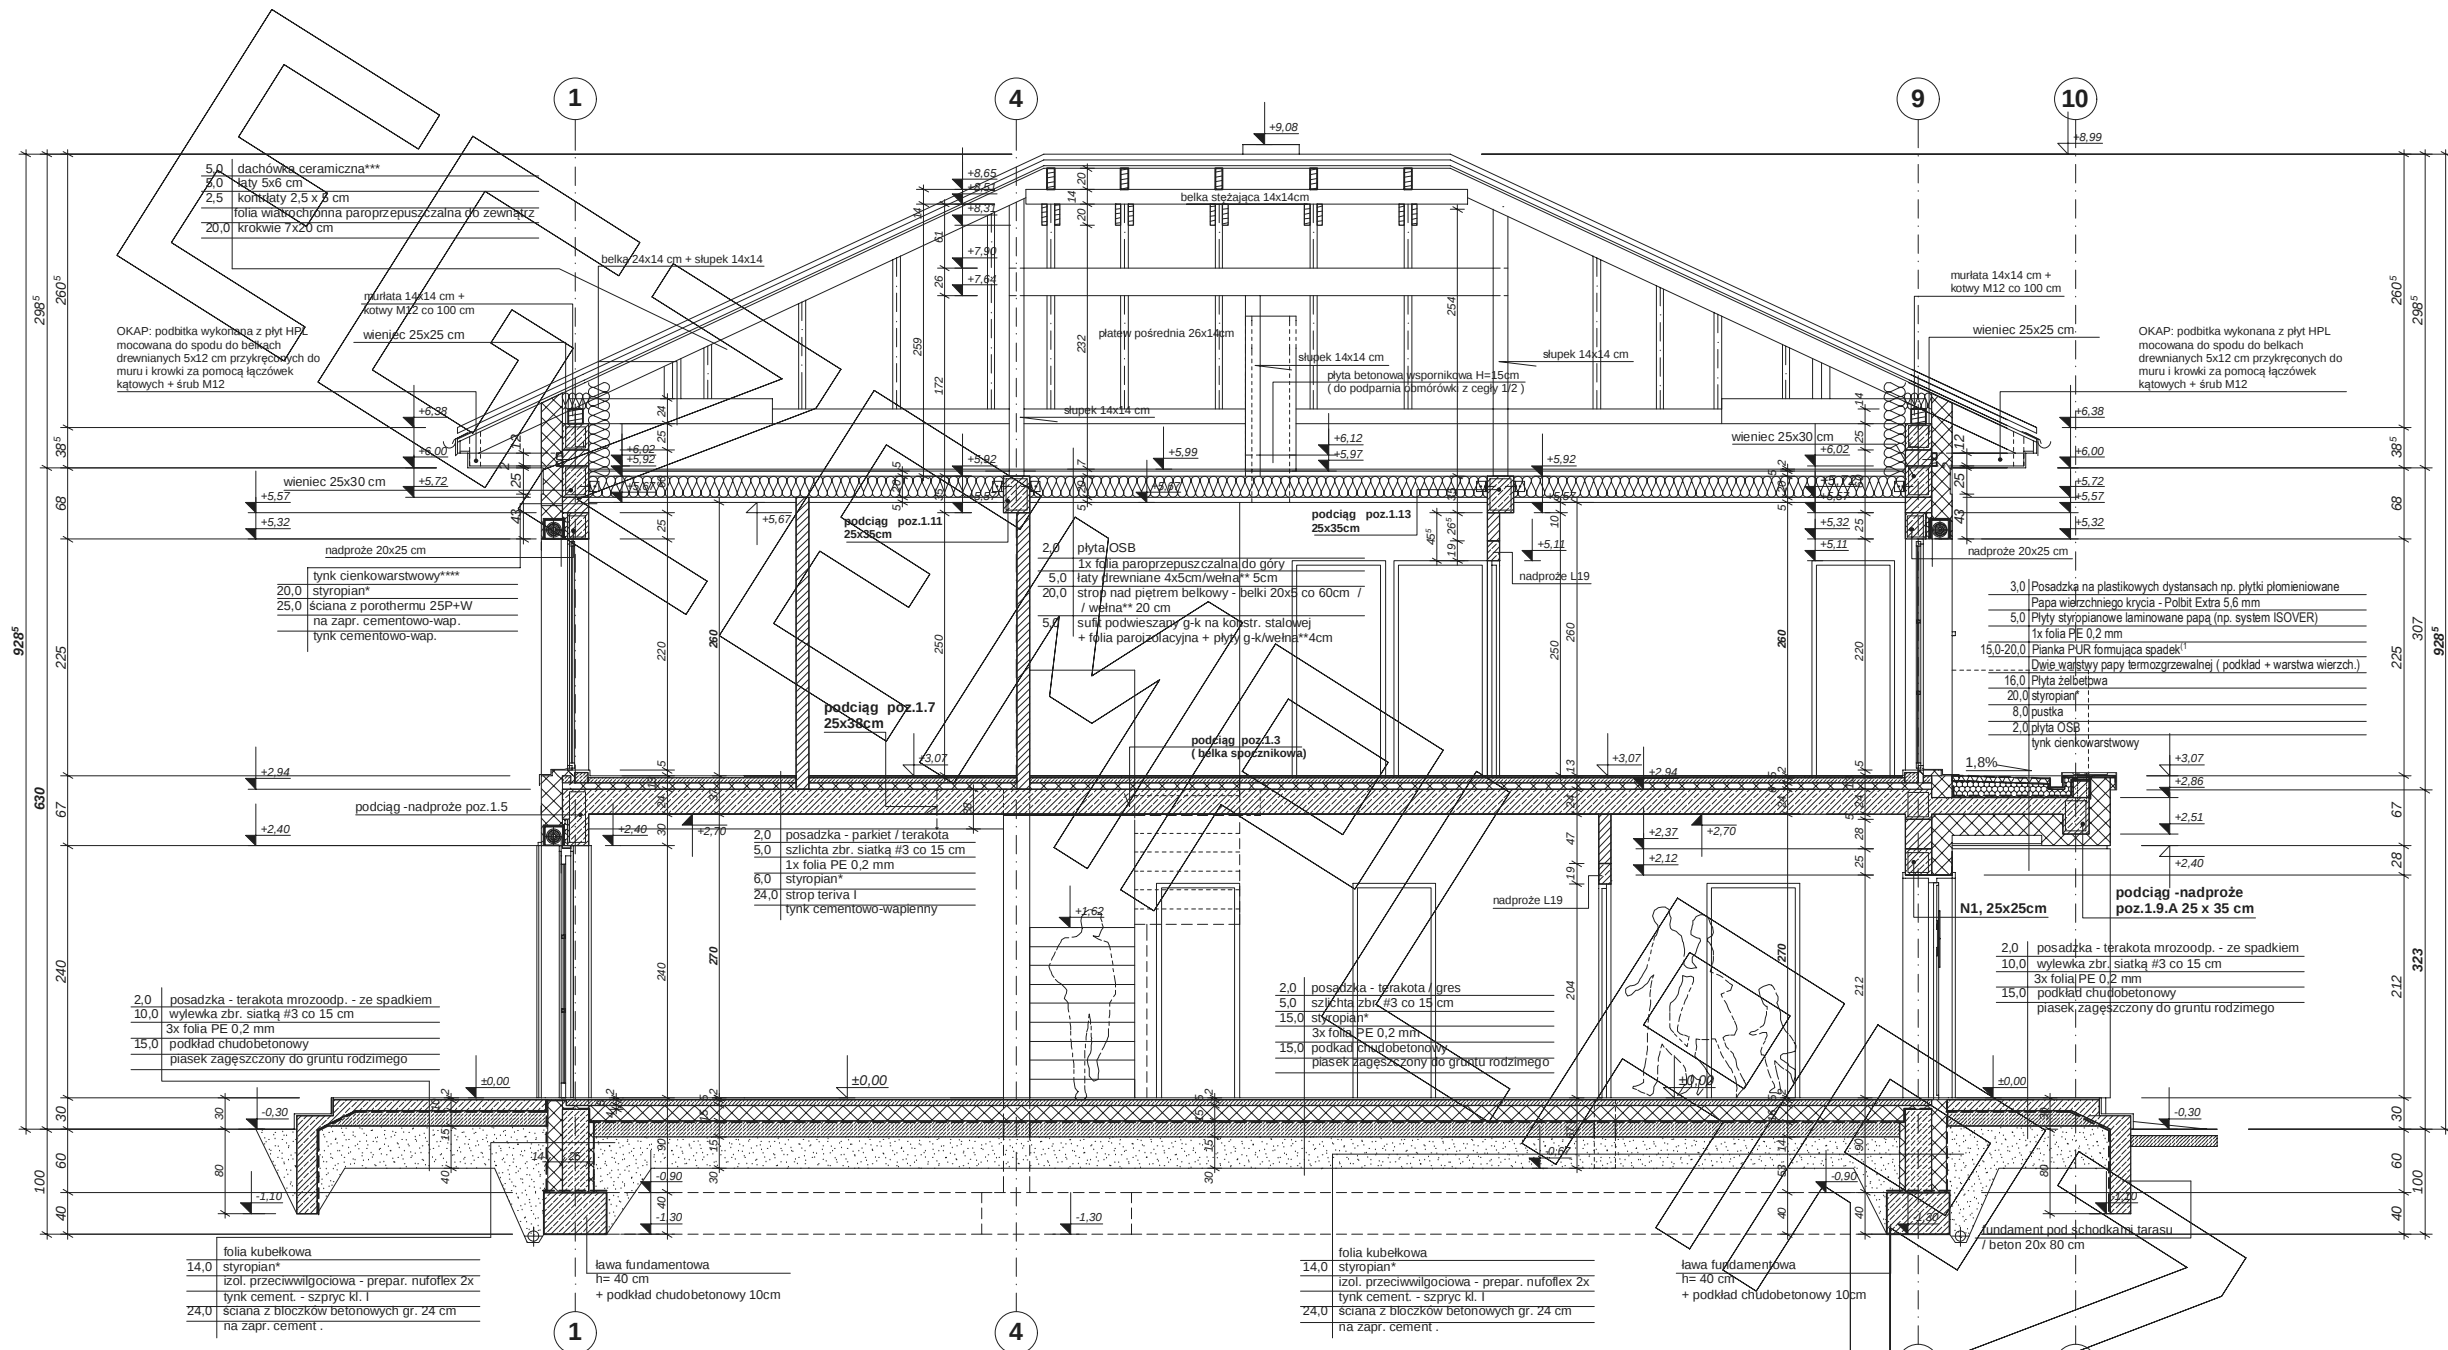

PRZEKRÓJ PODŁUŻNY PRZEZ BUDYNEK
- PRZEZ KALENICĘ, MIĘDZY OSIAMI C I D :

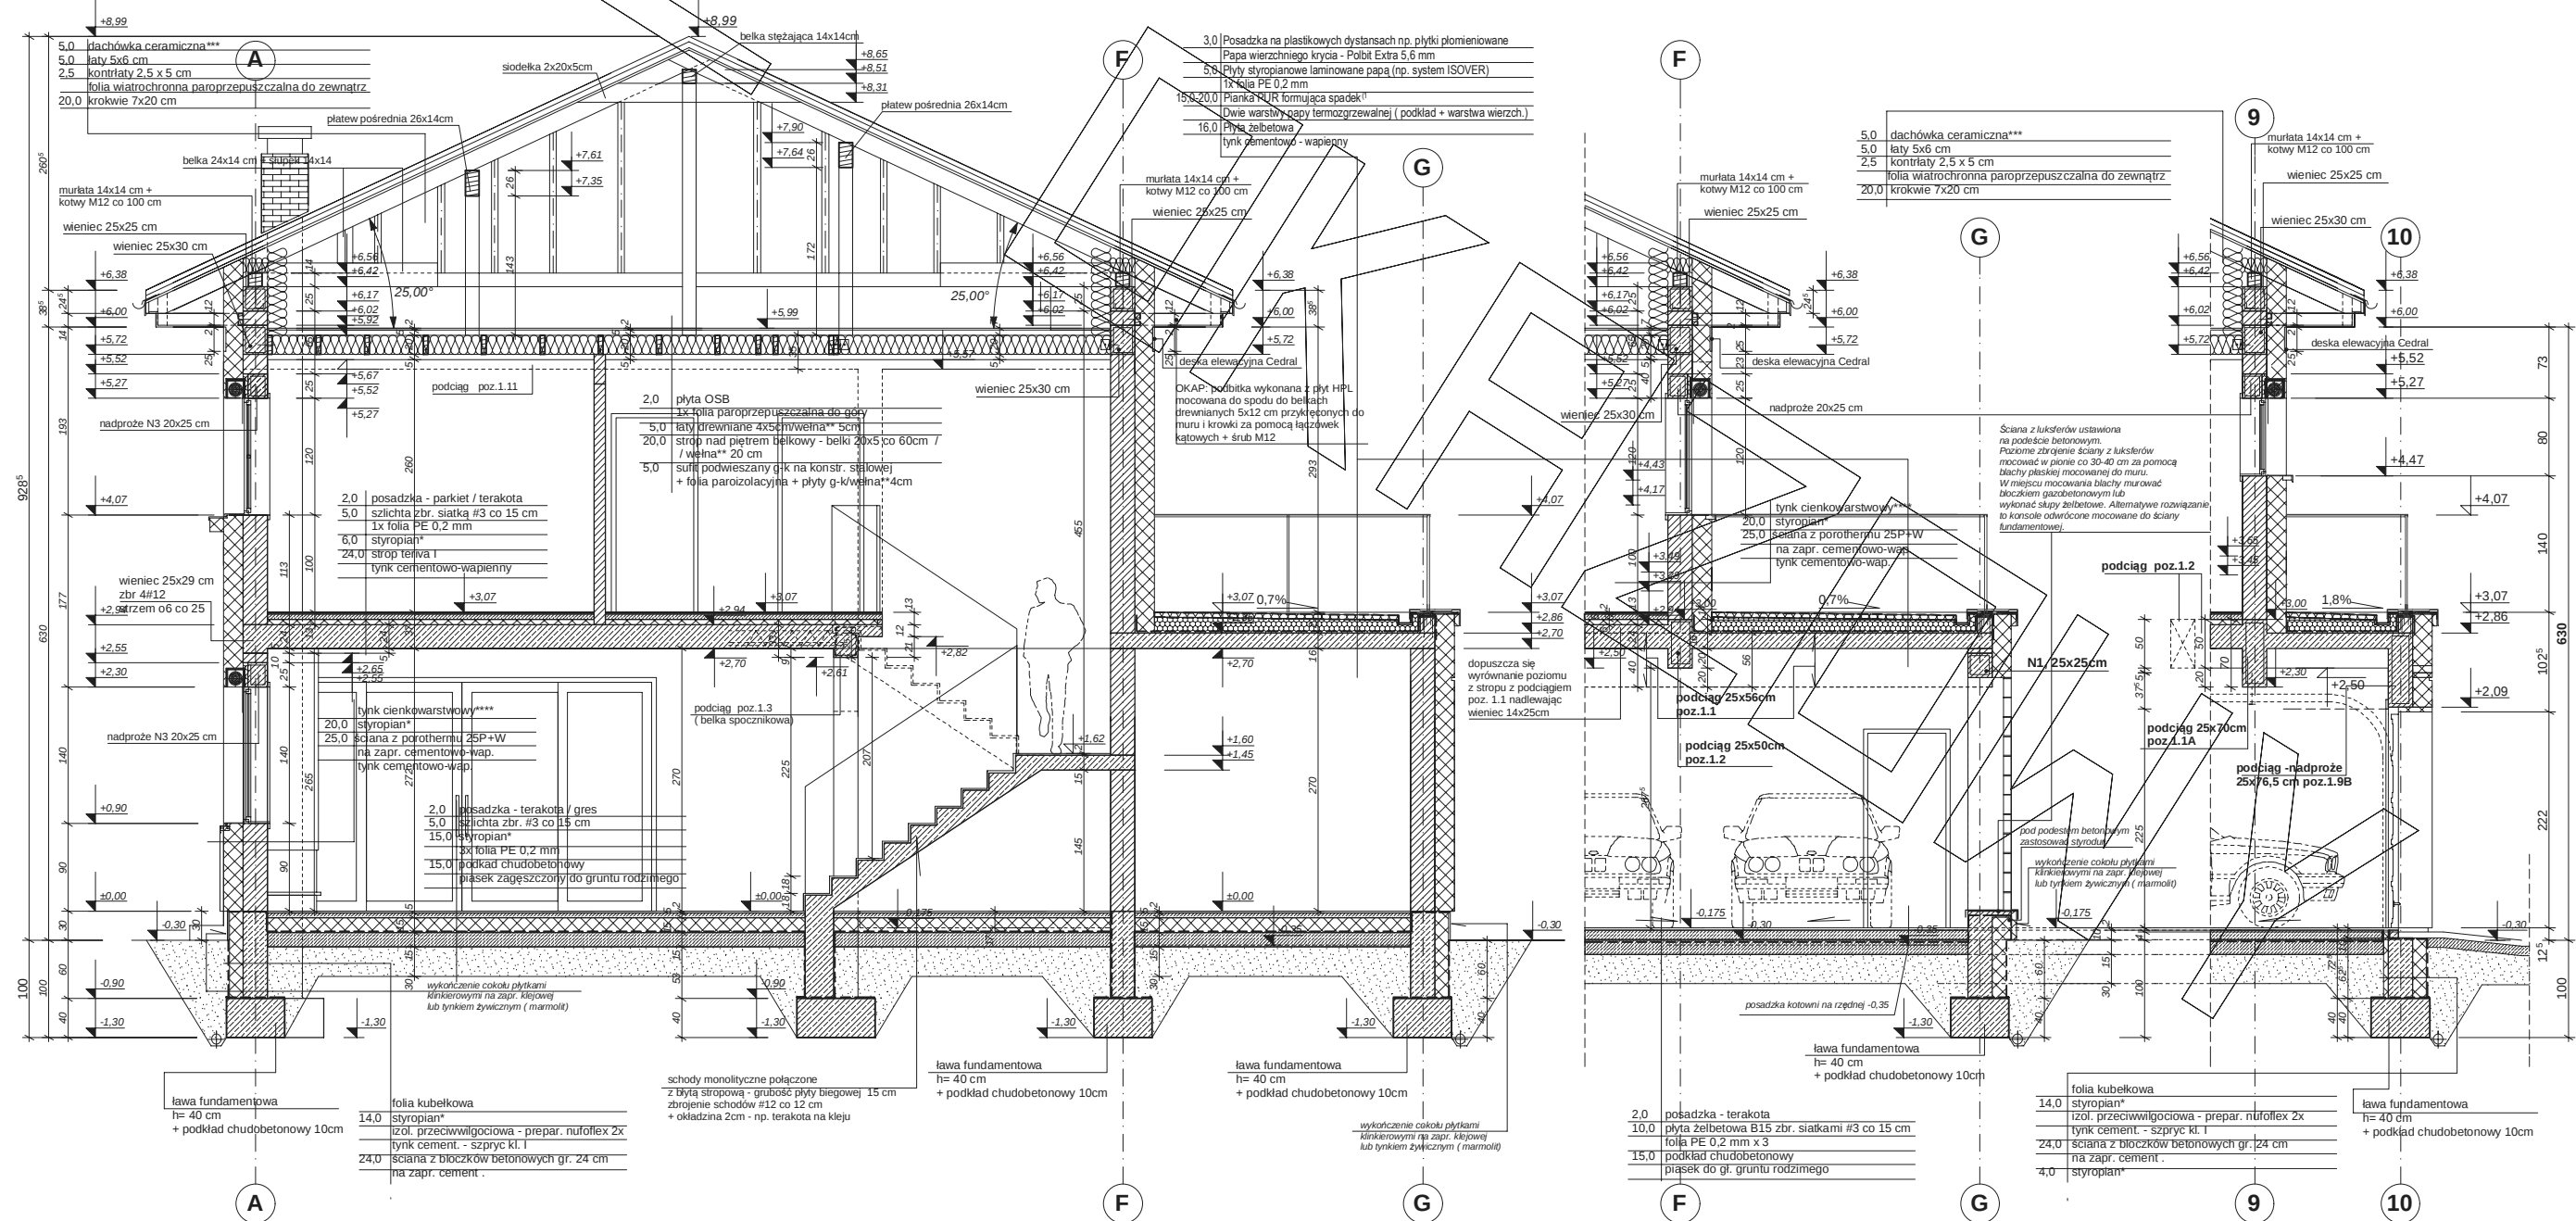


PRZEKRÓJ POPRZECZNY (PRZEZ KLATKĘ SCHODOWĄ) :


FRAGMENT PRZEKROJU POPRZECZNEGO
(PRZEZ GARAŻ) :

FRAGMENT PRZEKROJU PODŁUŻNEGO
(PRZEZ BRAMĘ GARAŻU) :

ELEWACJE

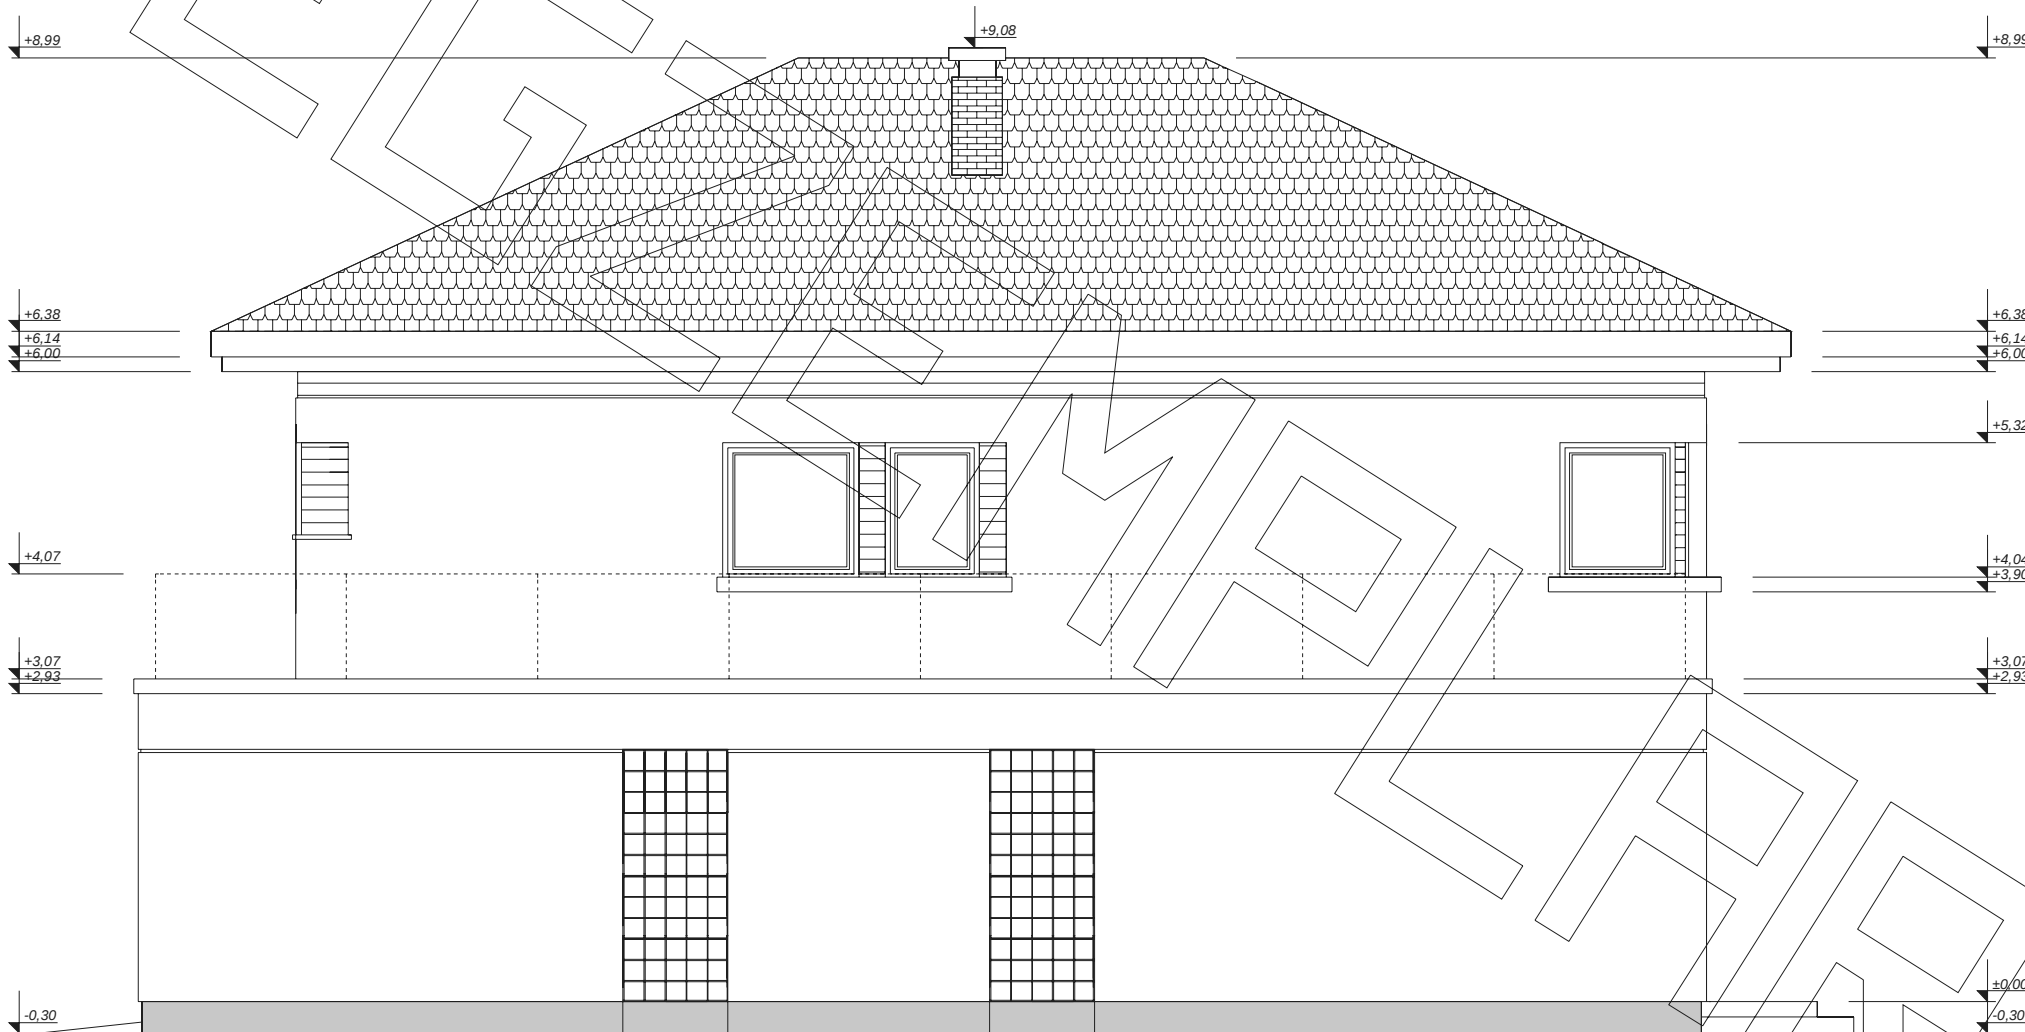


elewacja boczna :

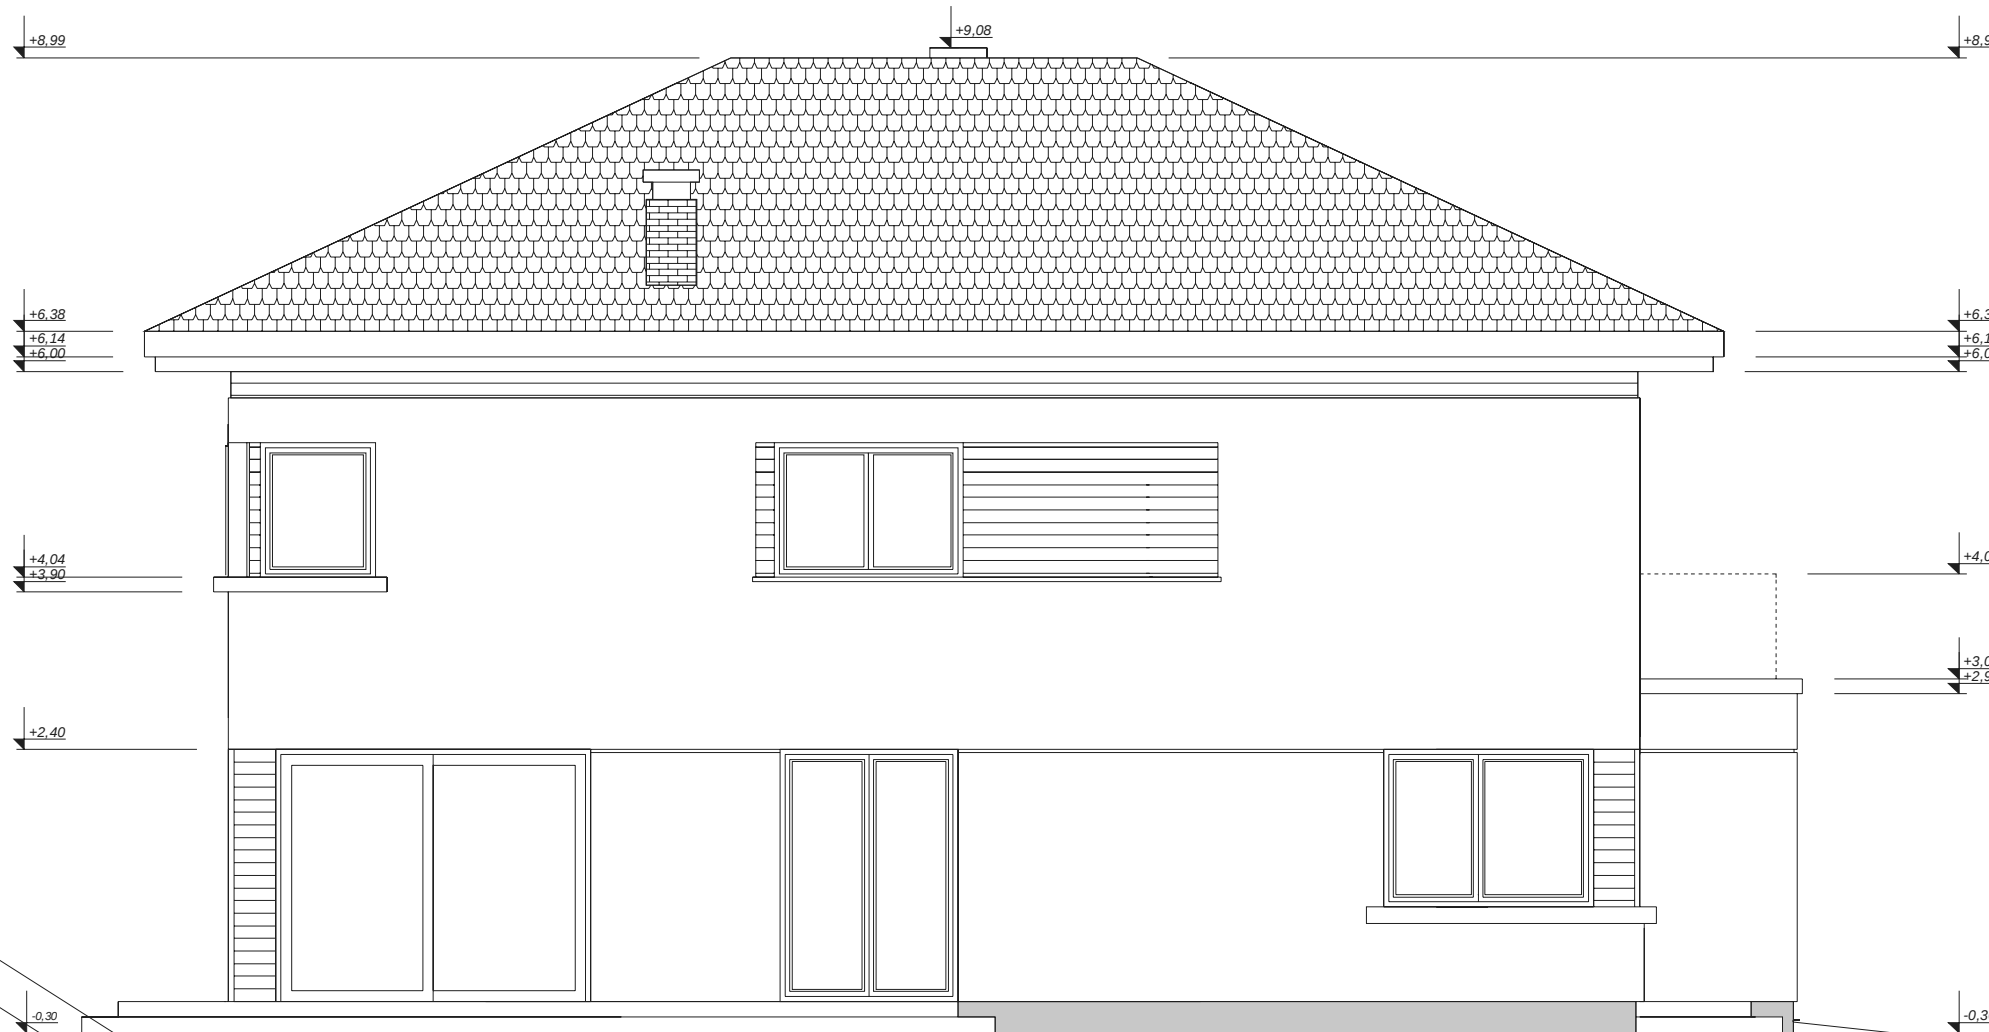

elewacja boczna :



elewacja frontowa :

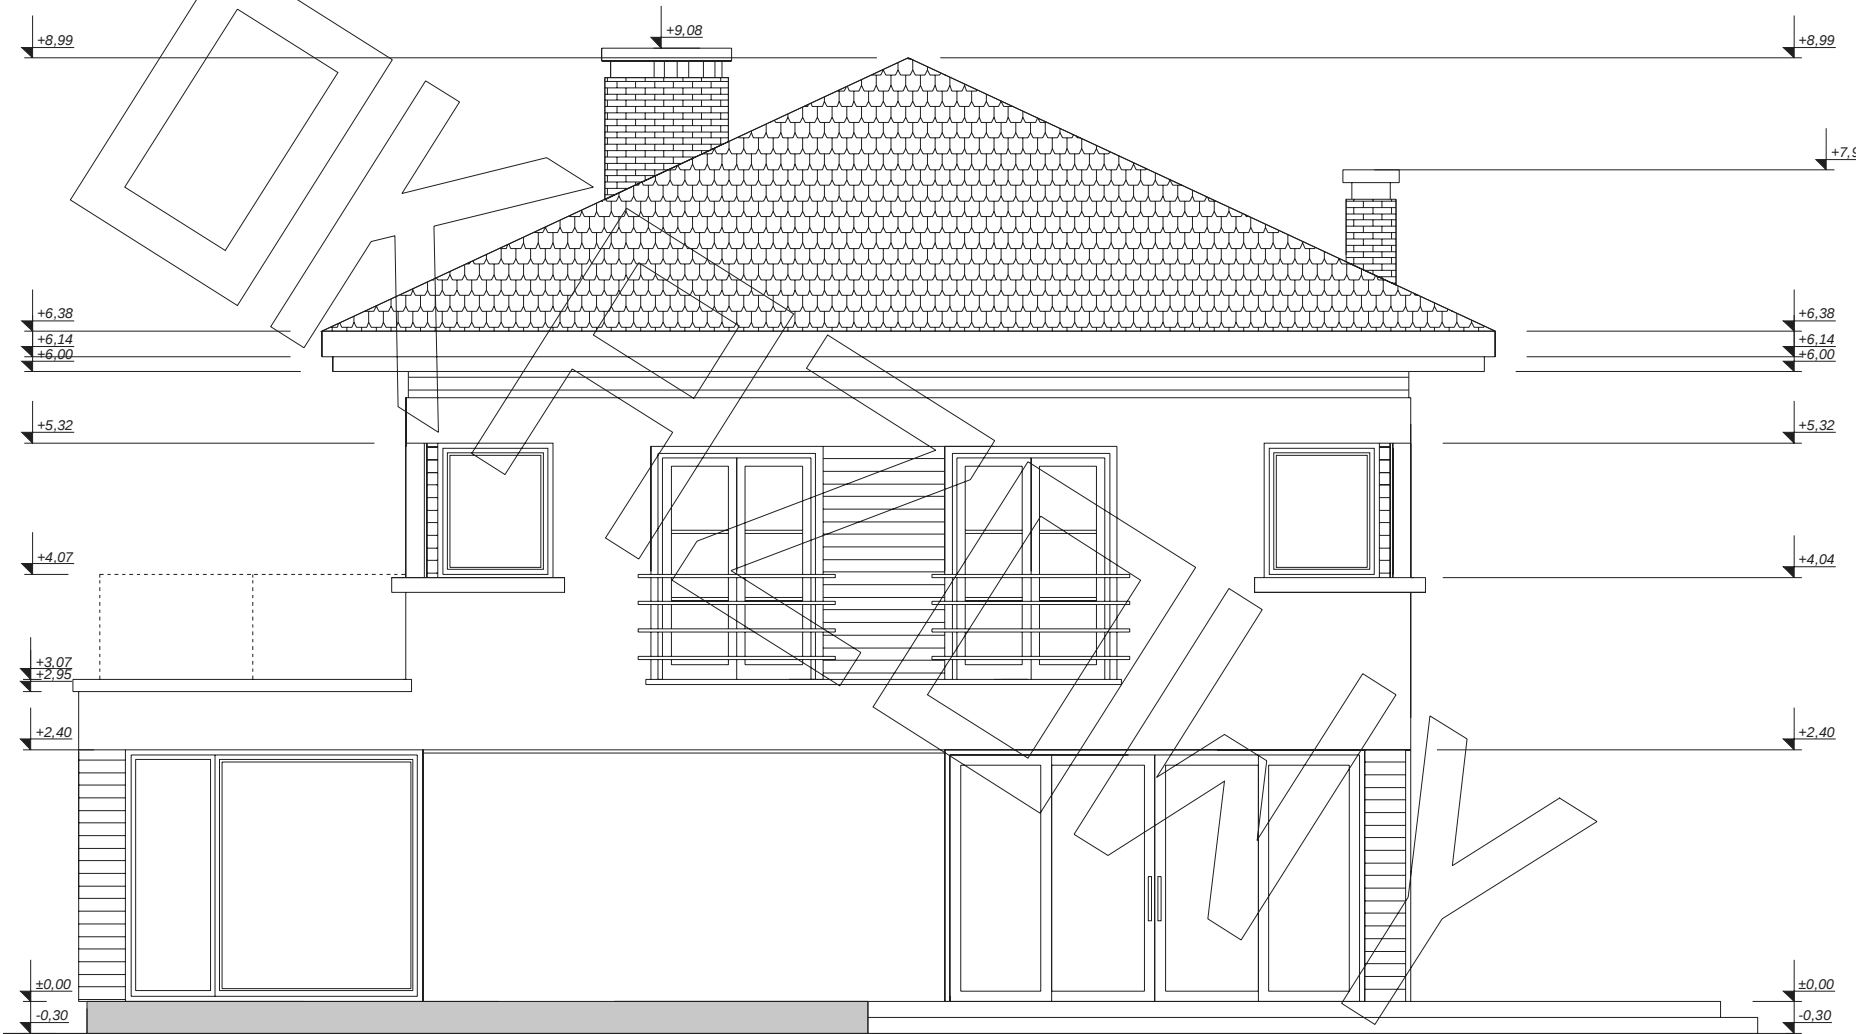

elewacja tylna - ogrodowa :