



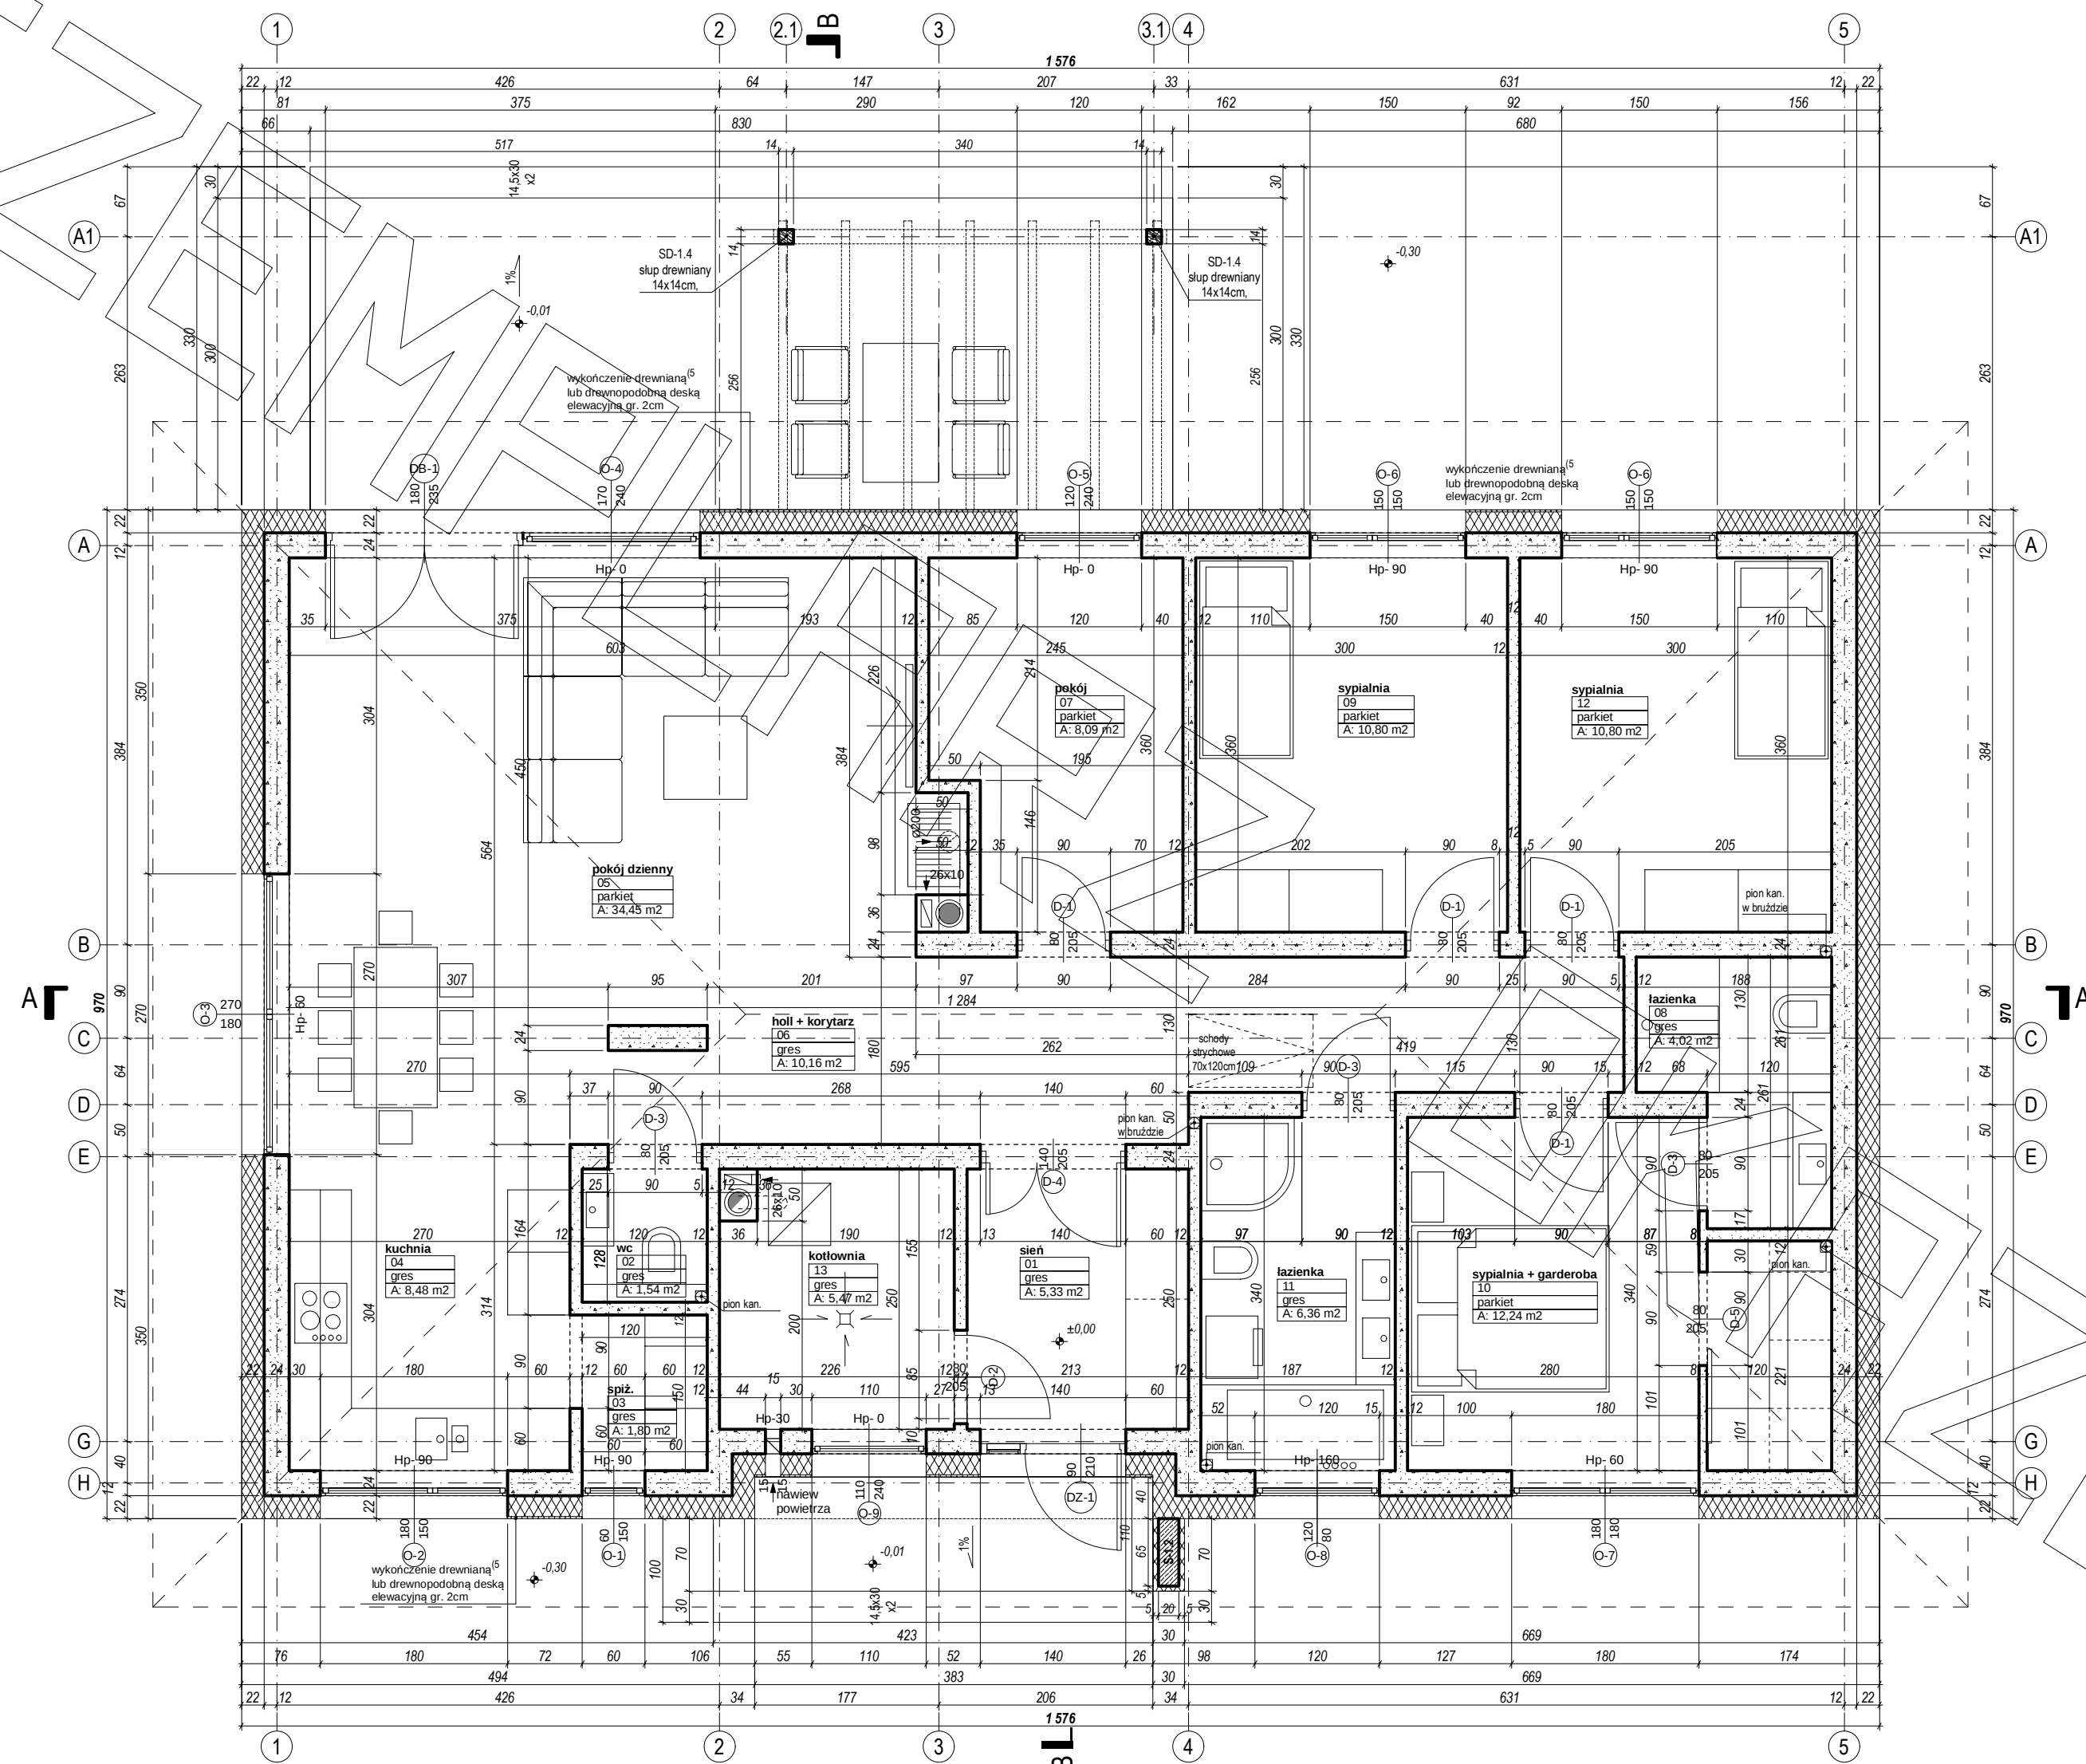


[illegible]




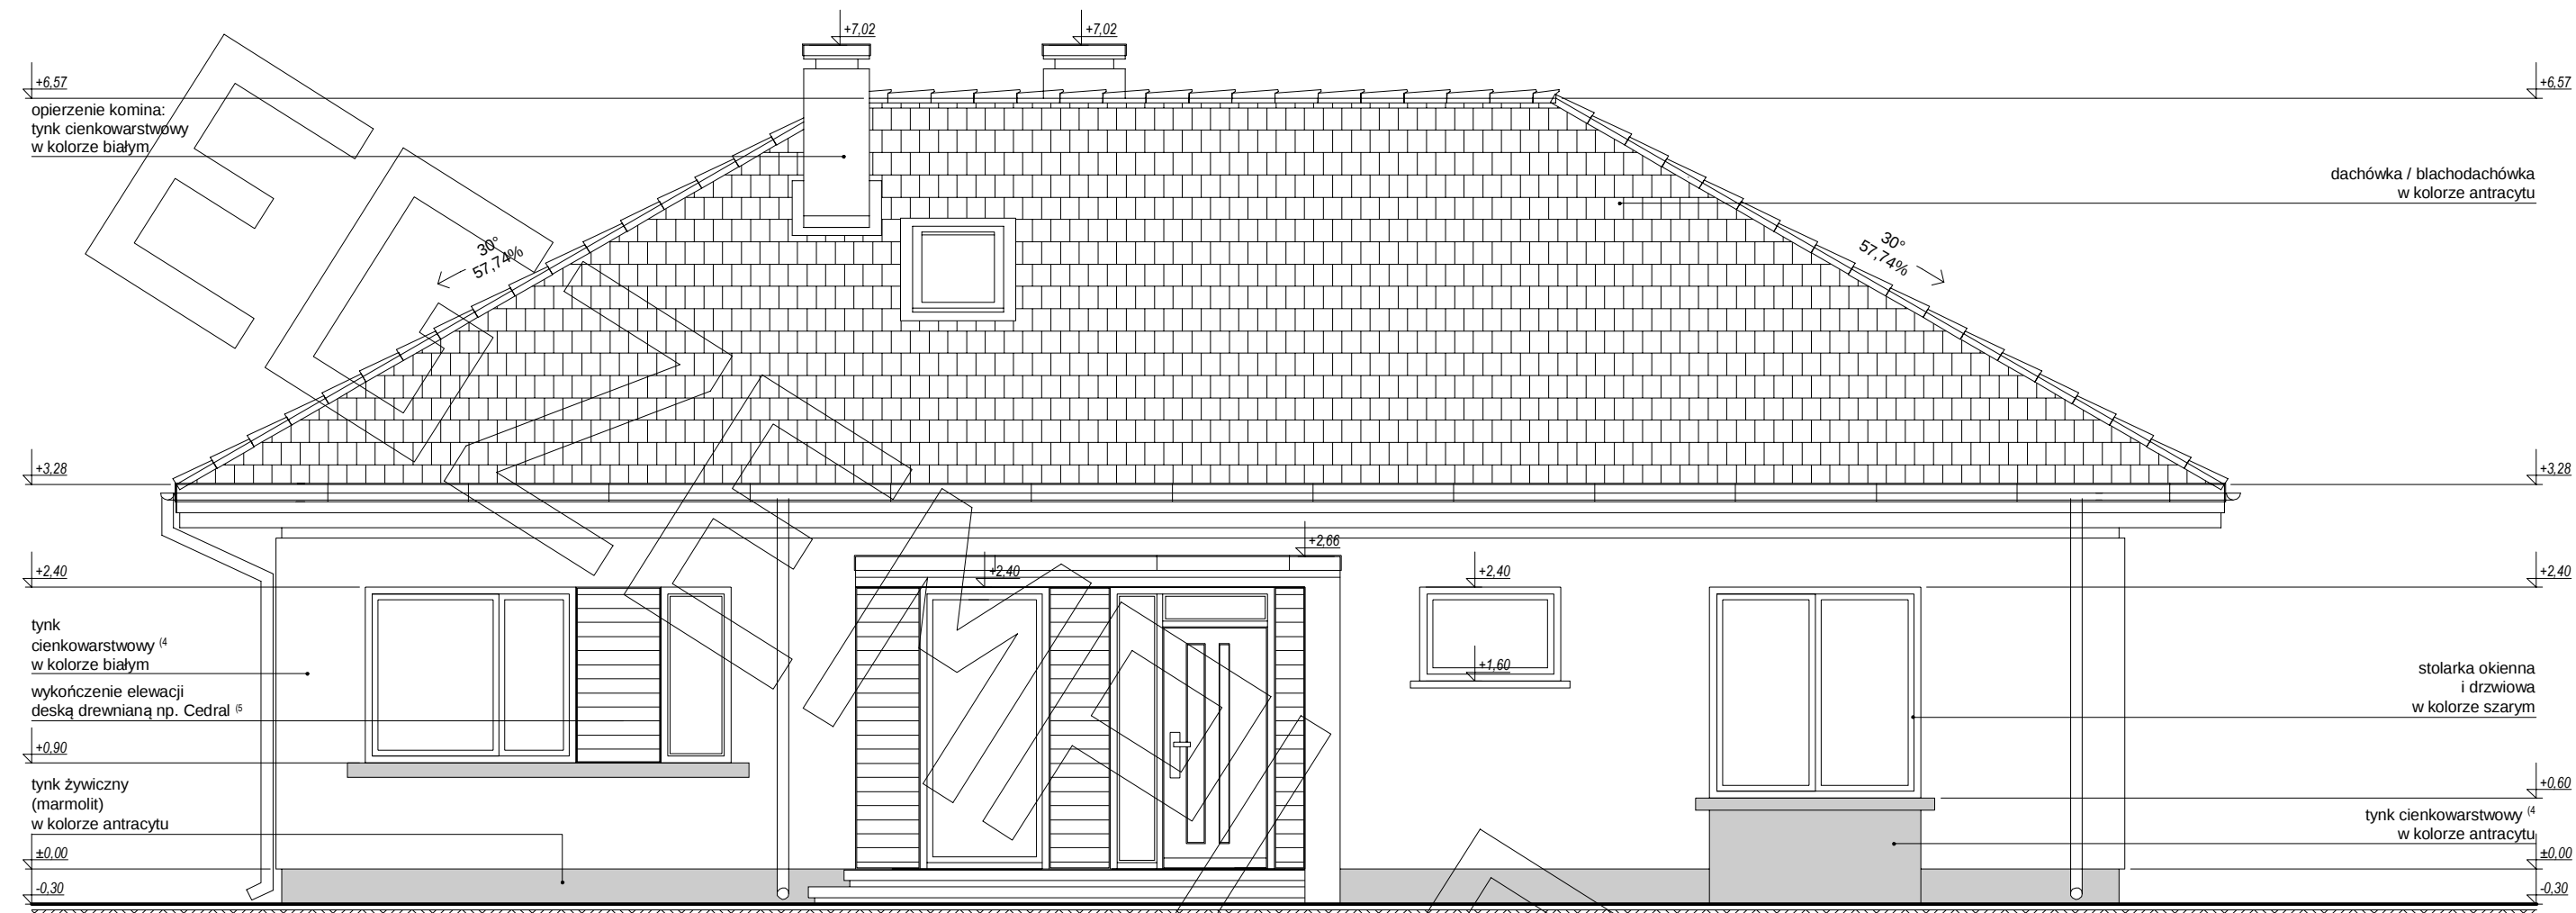


elewacja frontowa :

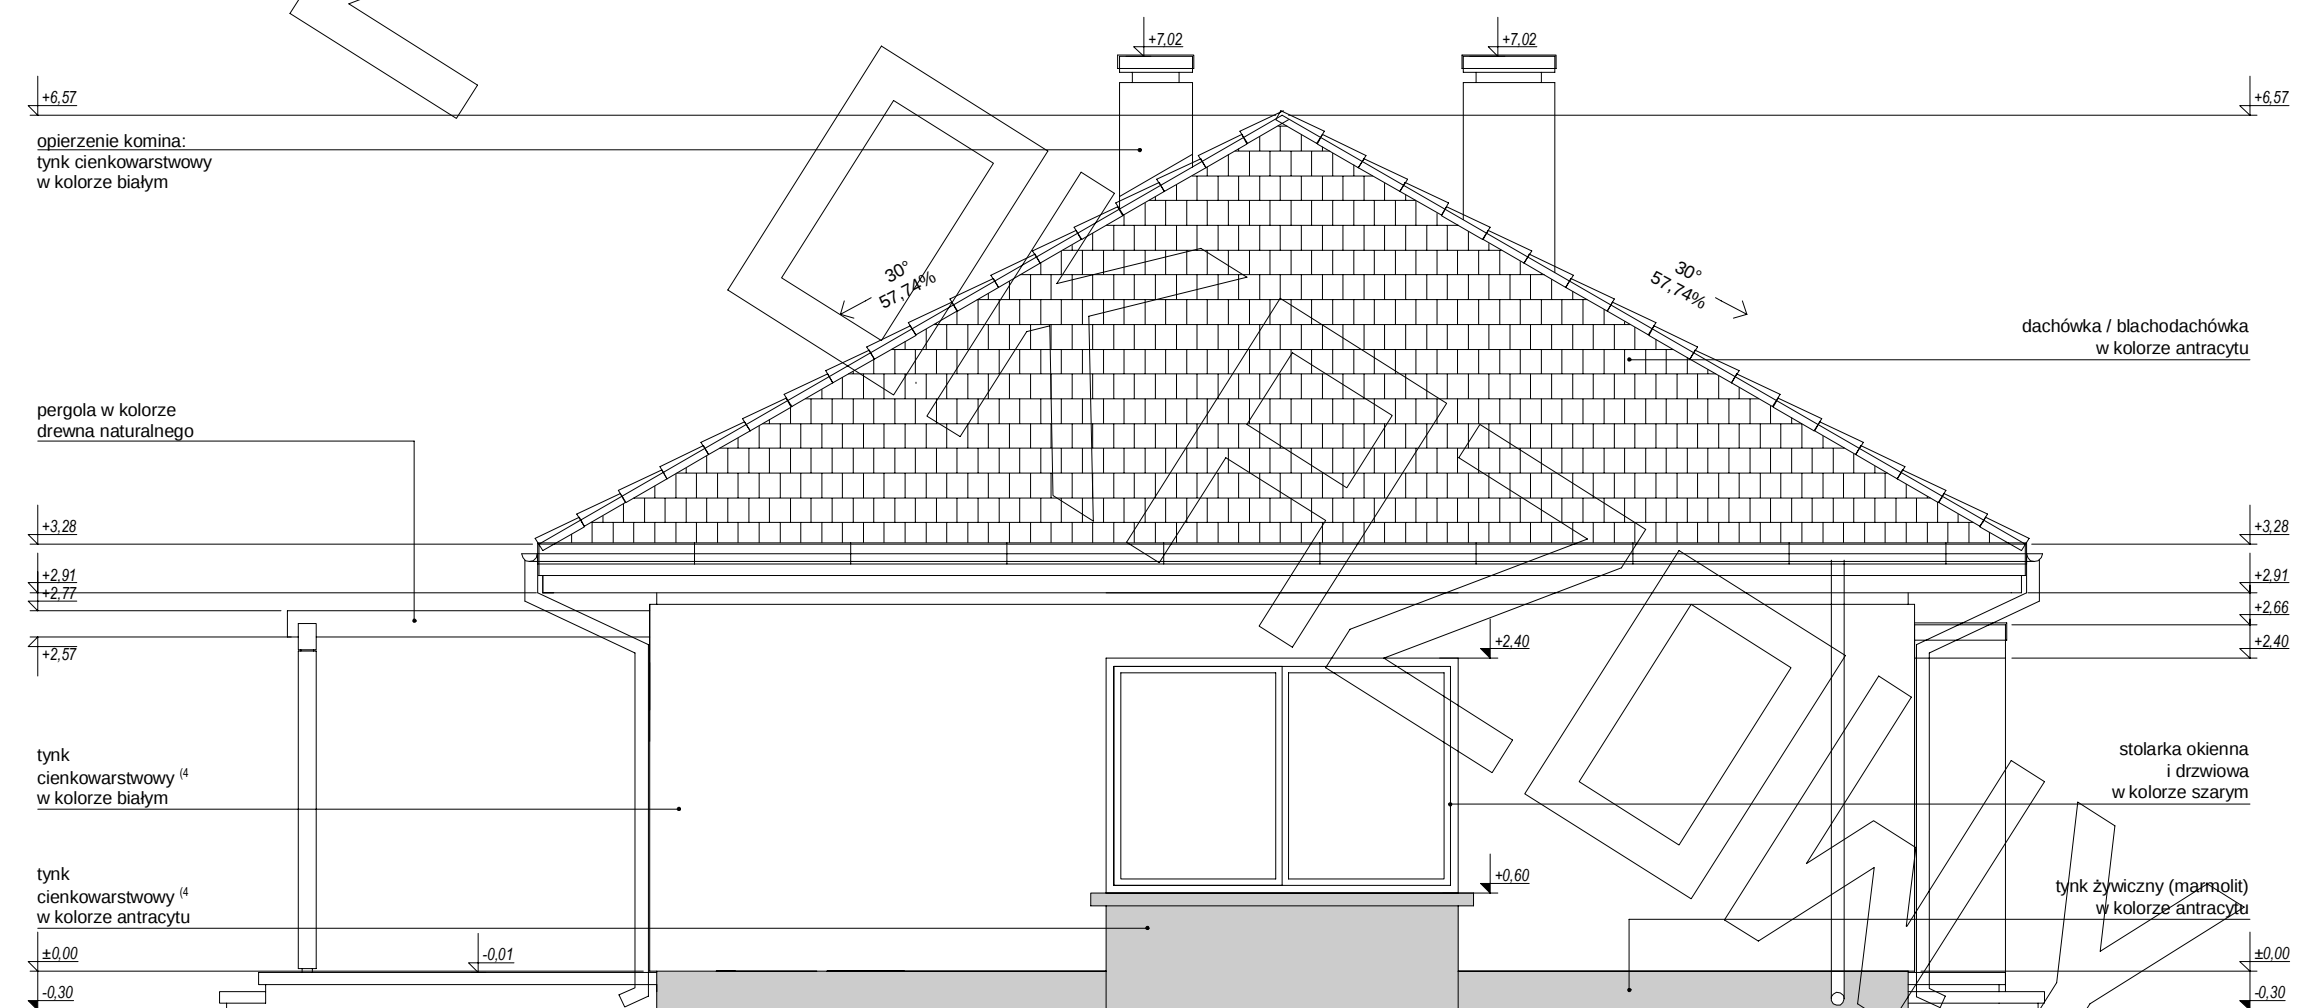

elewacja boczna :

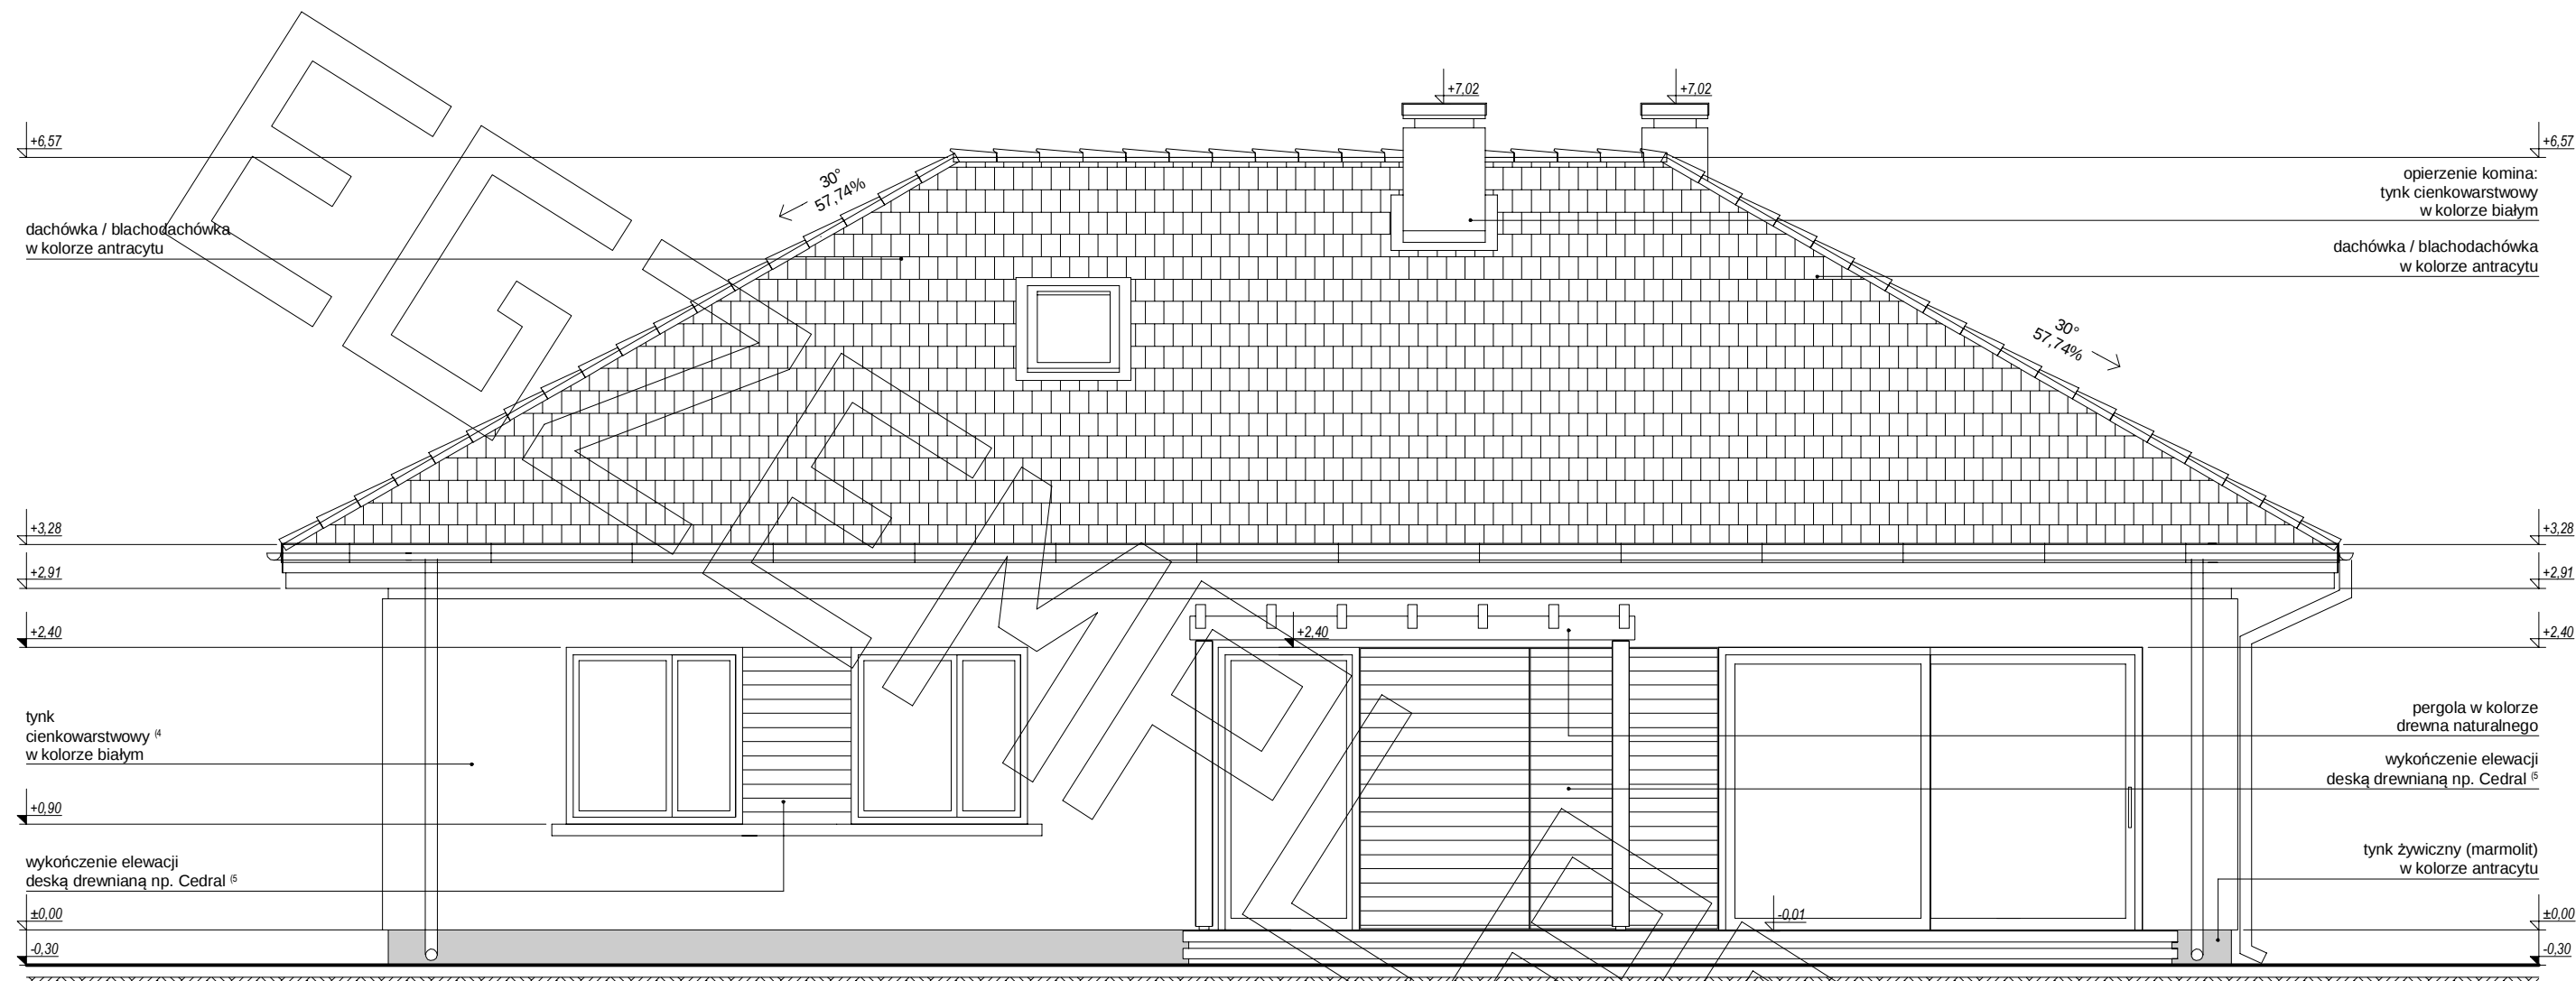

elewacja ogrodowa :

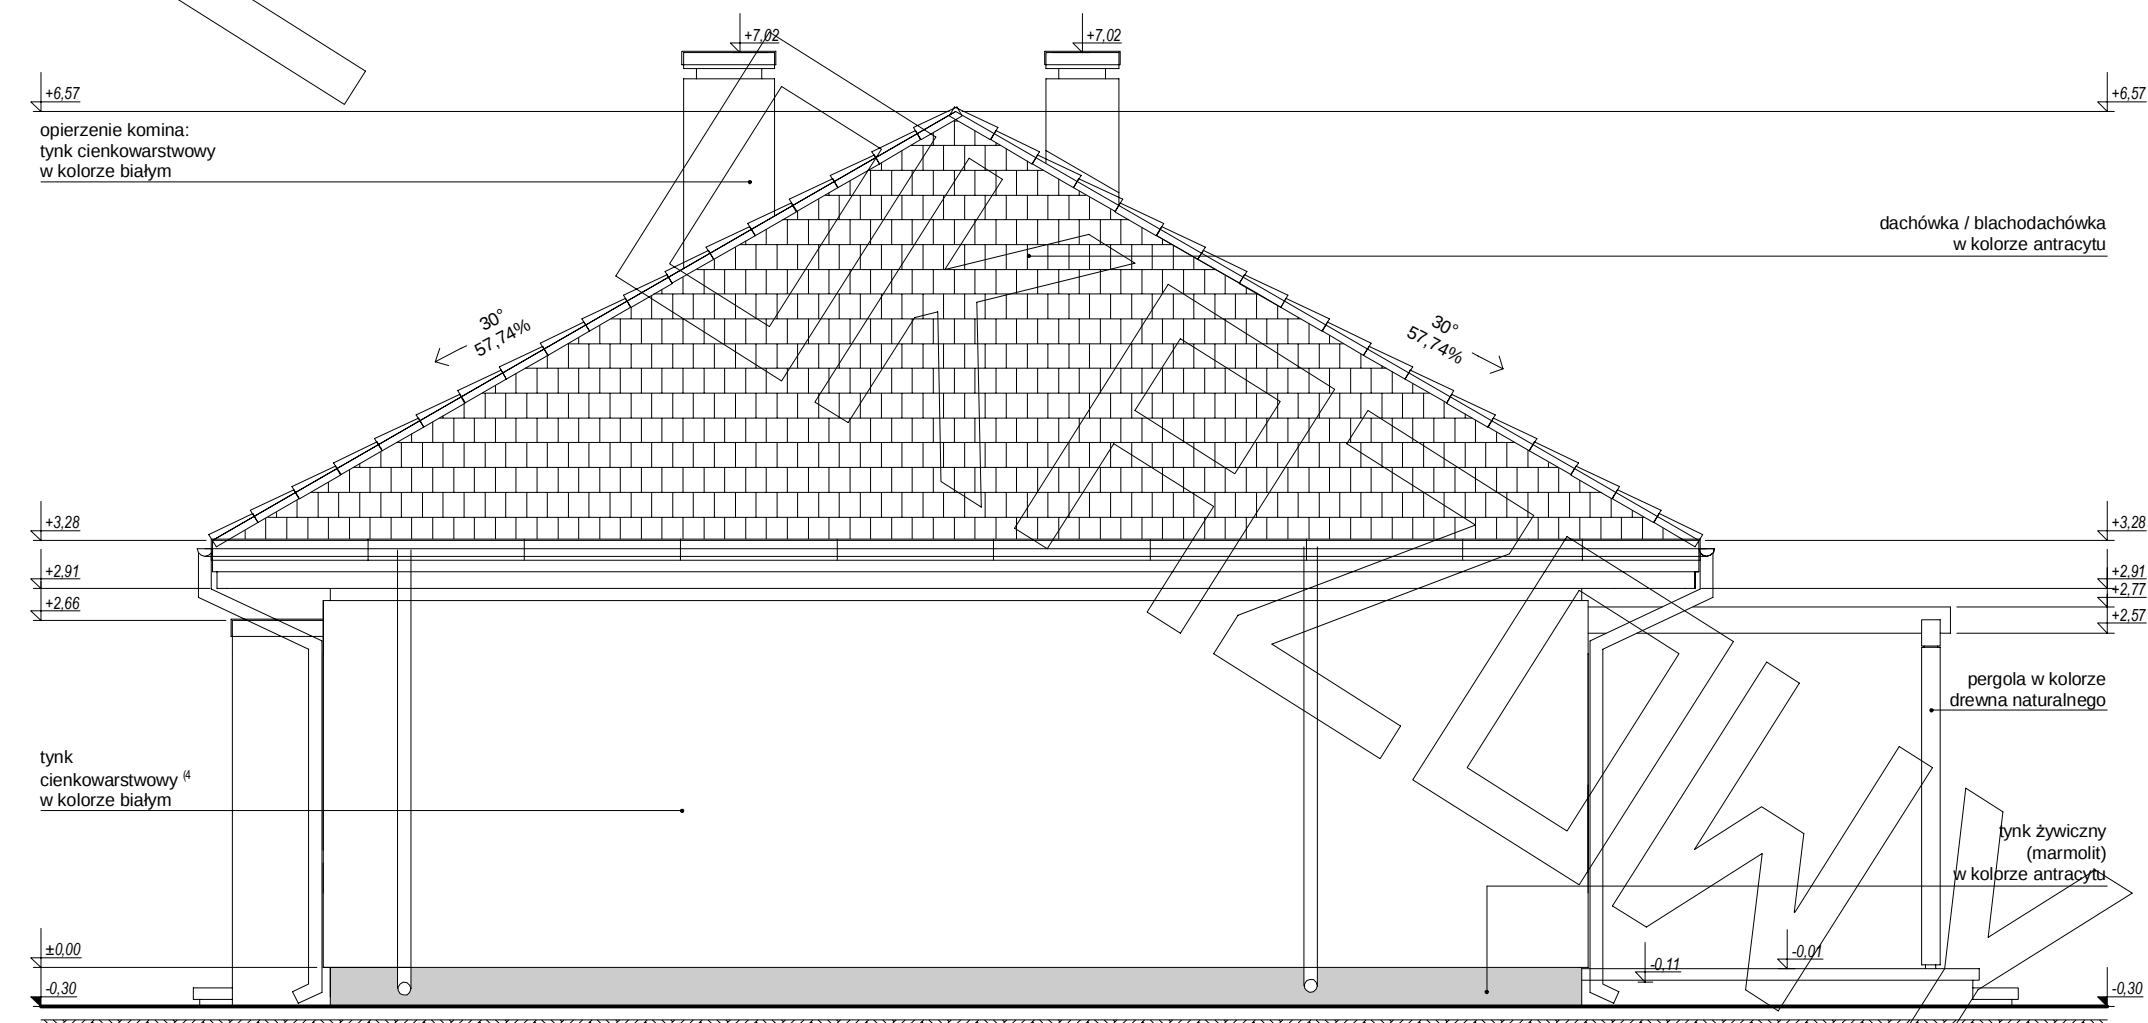

elewacja boczna :